

Project Name & Address

Better Life for Girls Project, Good Neighbors Bangladesh, Moulvibazar CDP

Project Location

Adampur, Kamalganj, Moulvibazar

Activities Name

Installation Adolescent Girls Corner

Design Title

Adolescent Girls Corner Plan


Acknowledged by


Education Protection and Health Team

Design by

Uzzal Hossin
Technical Coordinator (Civil Engineer)
RER Project, Cox's Bazar
Good Neighbors Bangladesh

Sheet No

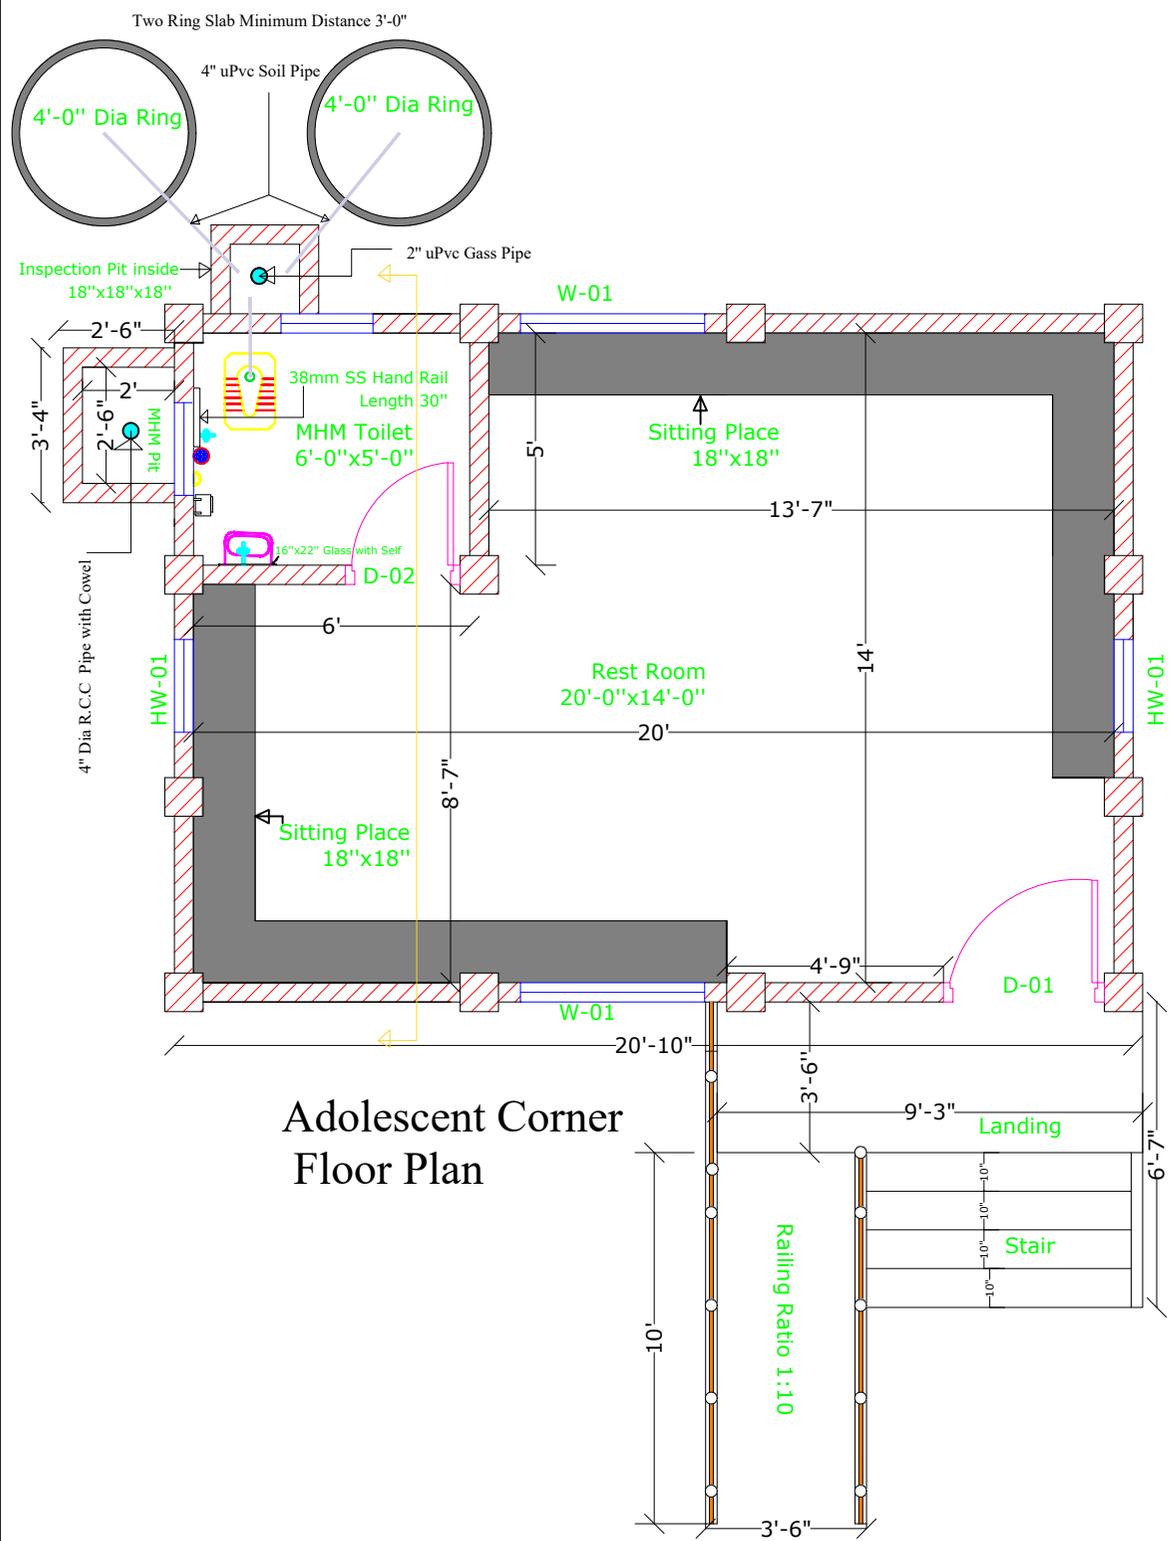

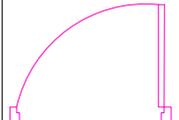-  = 10"x10" Brick Column
-  D-01 = Steel Door 3'-6" X 7'-0"
-  D-02 = PVC Door 2'-6" X 7'-0"
-  02 Nos W-01 = 4'-0" X 5'-0"
-  04 Nos HW = 2'-0" X 1'-6"
-  = 02 Nos SS Bib Cock
-  = 2 Nos 4" Dia SS Net
-  = 02 Nos SS Soap Case
-  = 01 Nos PVC Big Size Tissue Holder
-  = 01 Nos Pedestal Basin
-  = 01 Nos 16" x 22" Glass with Self

Adolescent Corner Floor Plan



Project Name & Address

Better Life for Girls Project,
Good Neighbors Bangladesh,
Moulvibazar CDP

Project Location

Adampur, Kamalganj, Moulvibazarr.

Activities Name

Installation Adolescent Girls Corner

Design Title

Adolescent Girls Corner Plan

Acknowledged by


Education Protection and Health Team

Design by


Uzzal Hossin
Technical Coordinator (Civil Engineer)
RER Project, Cox's Bazar
Good Neighbors Bangladesh

Sheet No

02 of 11

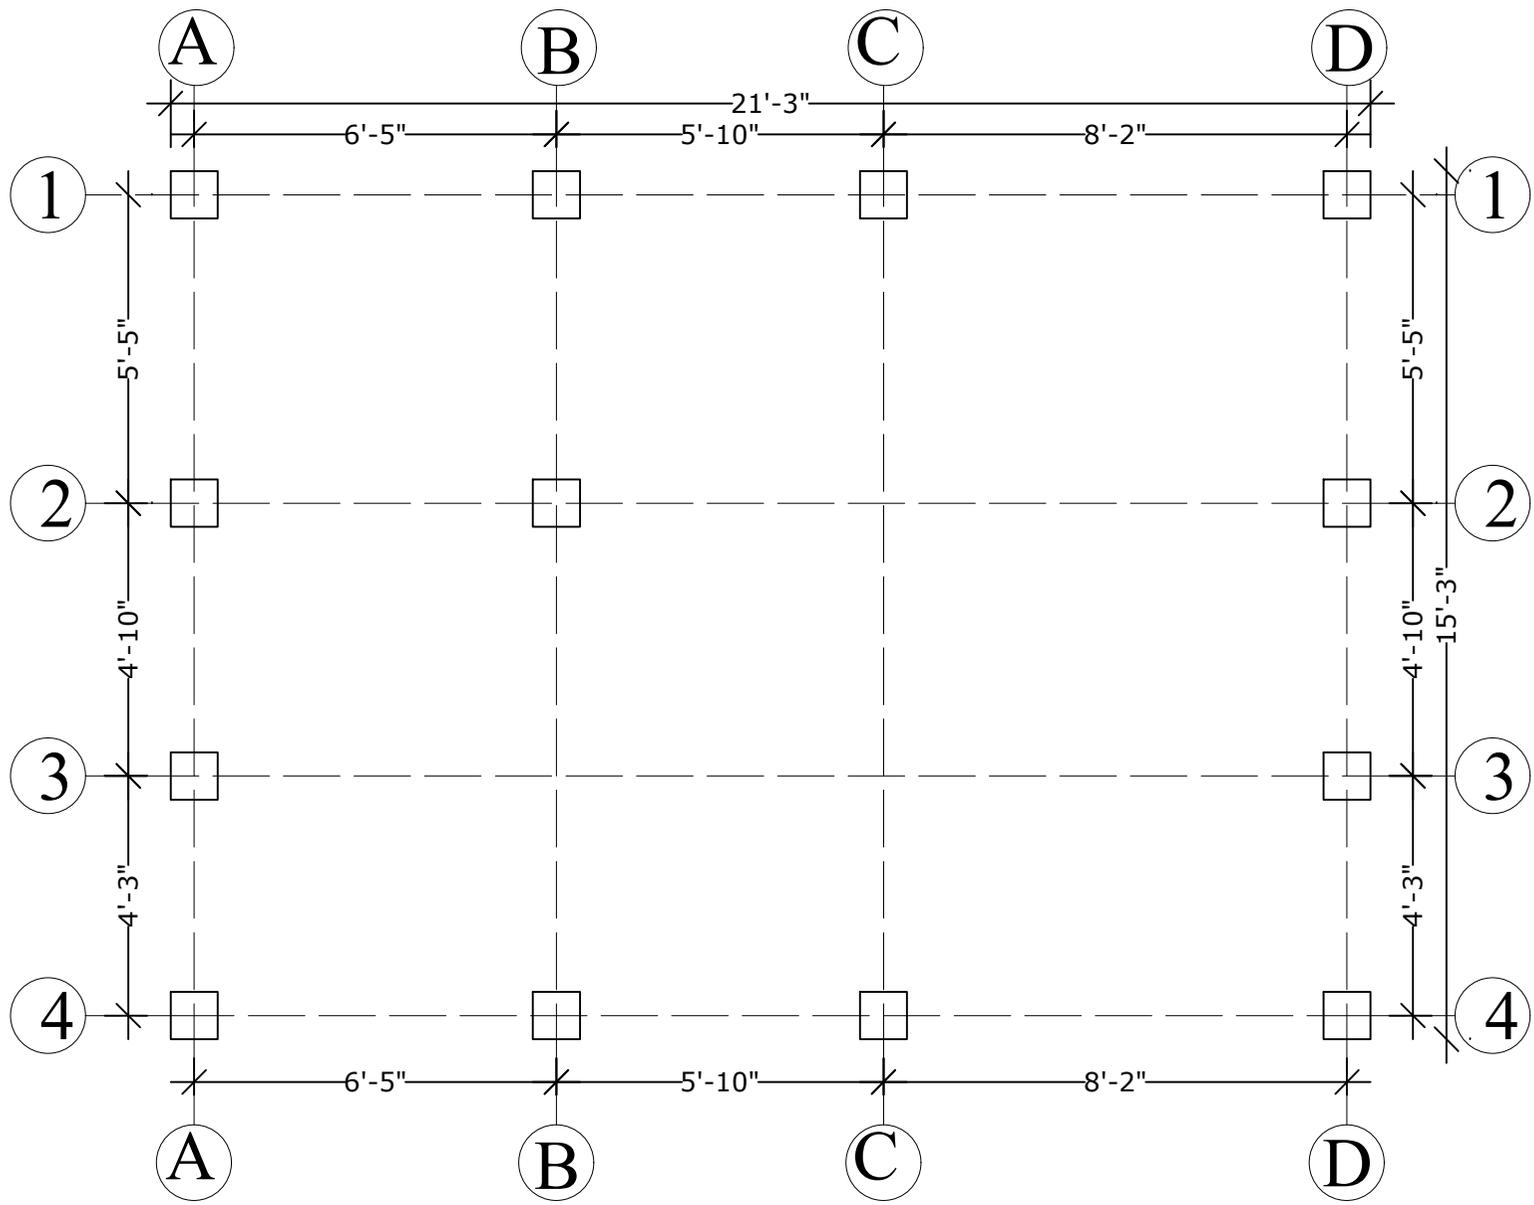

Adolescent Corner Column Layout Plan

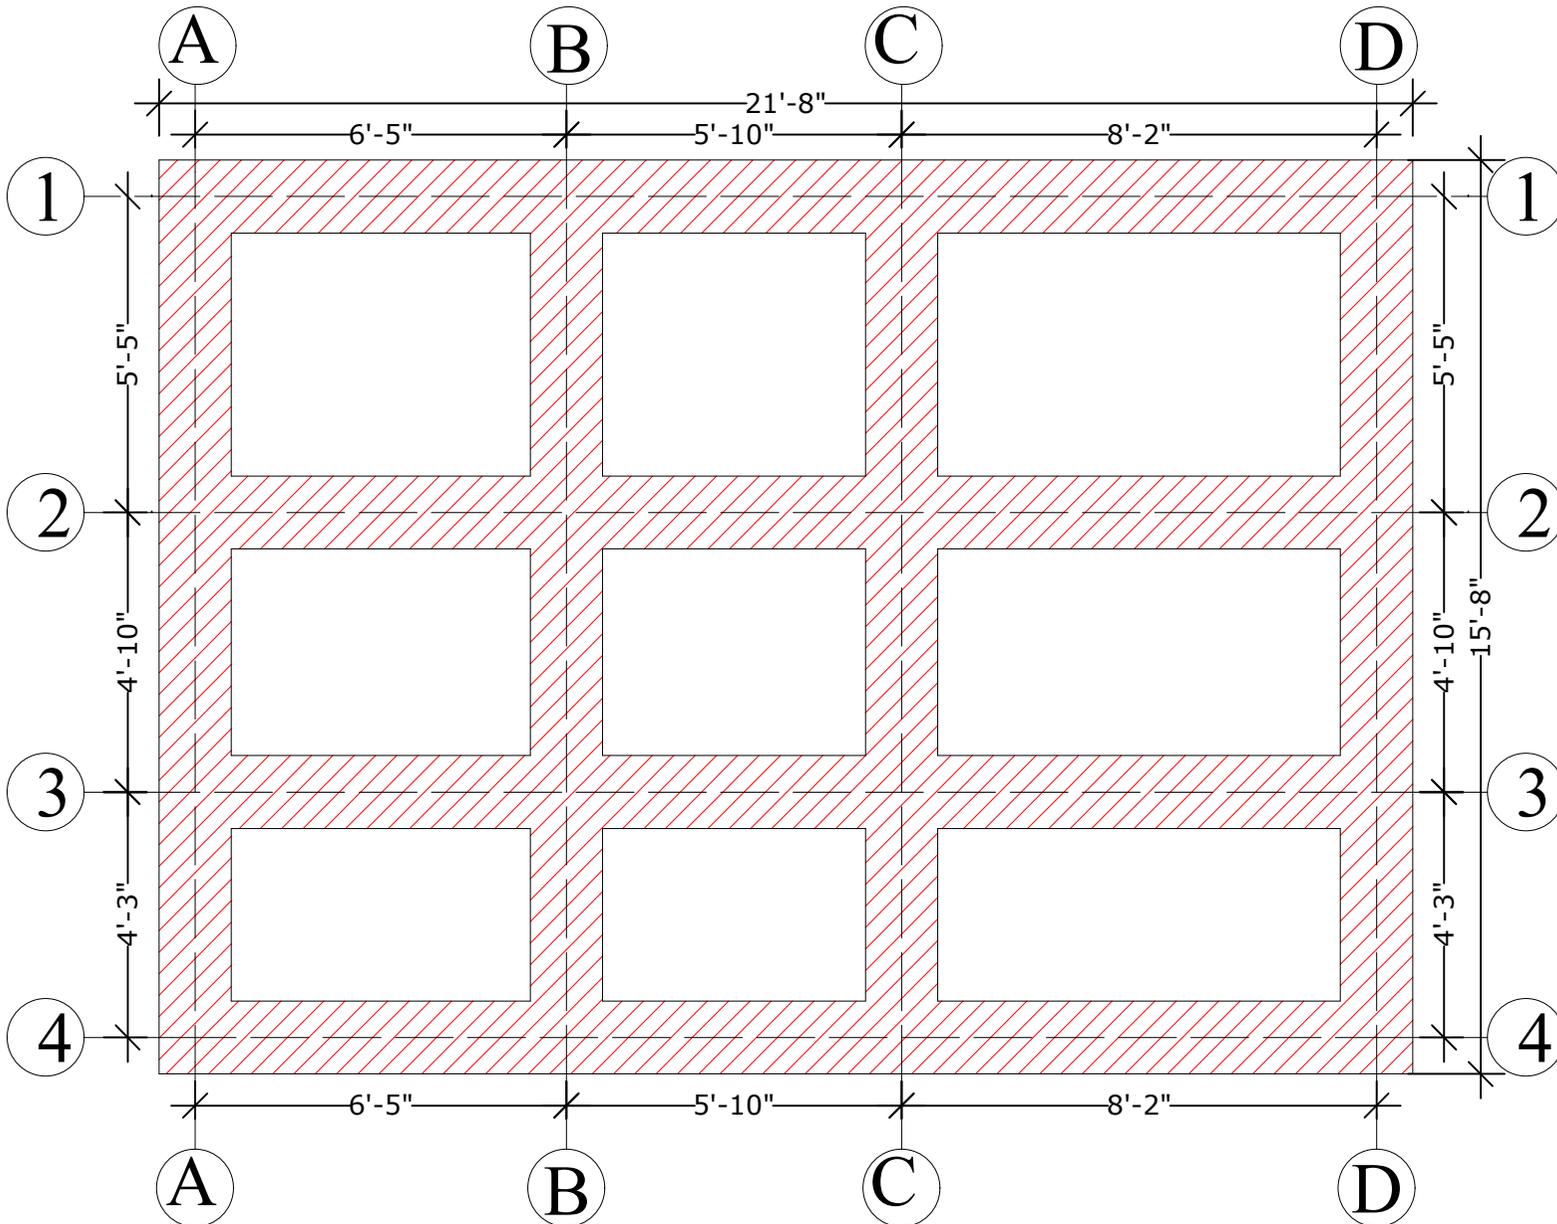

Adolescent Corner 15" Brick Work Layout Height 0'-6"



Good Neighbors Bangladesh

Project Name & Address

Better Life for Girls Project,
Good Neighbors Bangladesh,
Moulvibazar CDP

Project Location

Adampur, Kamalganj, Moulvibazar

Activities Name

Installation Adolescent Girls Corner

Design Title

Adolescent Girls Corner
15" Brick Work Layout

Acknowledged by

Education Protection and Health Team

Design by

Uzzal Hossin
Technical Coordinator (Civil Engineer)
RER Project, Cox's Bazar
Good Neighbors Bangladesh

Sheet No

03 of 11

Project Name & Address

Better Life for Girls Project,
Good Neighbors Bangladesh,
Moulvibazar CDP

Project Location

Adampur, Kamalganj, Moulvibazar

Activities Name

Installation Adolescent
Girls Corner

Design Title

Adolescent Girls Corner
10" Brick Work Layout

Acknowledged by


Education Protection and Health
Team

Design by

Uzzal Hossin
Technical Coordinator (Civil Engineer)
RER Project, Cox's Bazar
Good Neighbors Bangladesh

Sheet No

04 of 11

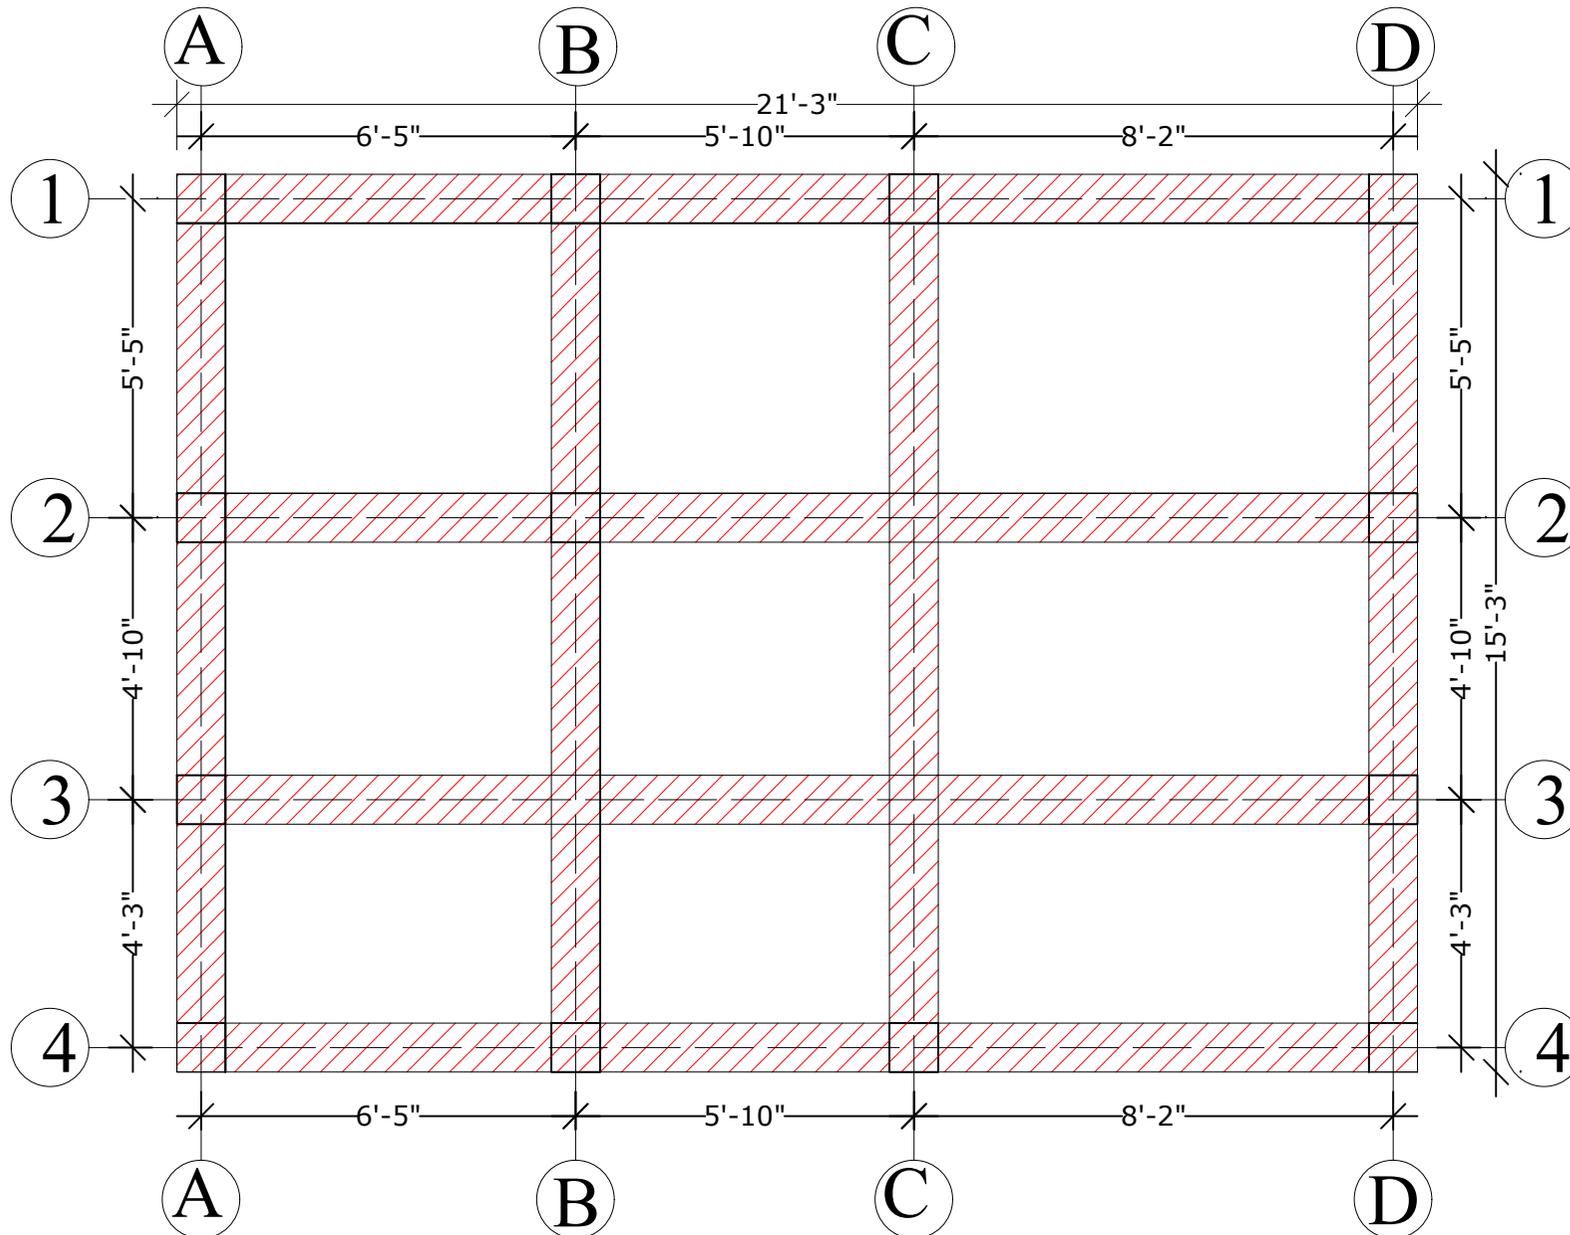

Adolescent Corner 10" Brick Work Layout Height 2'-0"

Project Name & Address

Better Life for Girls Project,
Good Neighbors Bangladesh,
Moulvibazar CDP

Project Location

Adampur, Kamalganj,
Moulvibazar

Activities Name

Installation Adolescent Girls Corner

Design Title

Adolescent Girls Corner (A-A) Section

Acknowledged by


Education Protection and Health Team

Design by

Uzzal Hossin
Technical Coordinator (Civil Engineer)
RER Project, Cox's Bazar
Good Neighbors Bangladesh

Sheet No

05 of 11

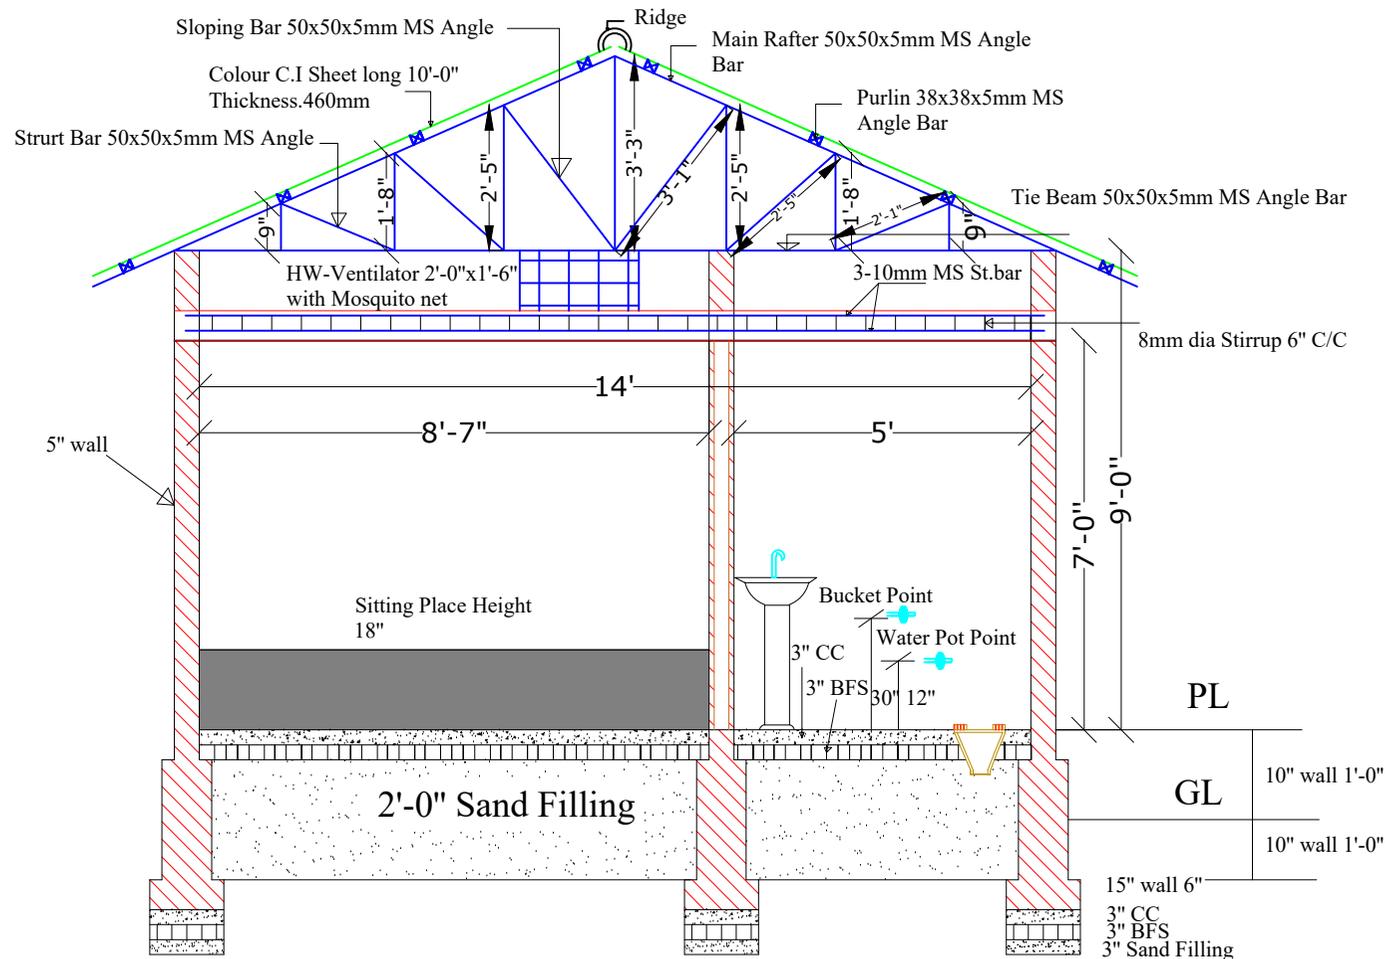

(A-A) Section

Project Name & Address

Better Life for Girls Project, Good Neighbors Bangladesh, Moulvibazar CDP

Project Location

Adampur, Kamalganj, Moulvibazar

Project Title

Installation Adolescent Girls Corner

Design Title

Adolescent Girls Corner Water Supply Plan

Acknowledged by


Education Protection and Health Team

Design by


Uzzal Hossin
Technical Coordinator (Civil Engineer)
RER Project, Cox's Bazar
Good Neighbors Bangladesh

Sheet No

06 of 11

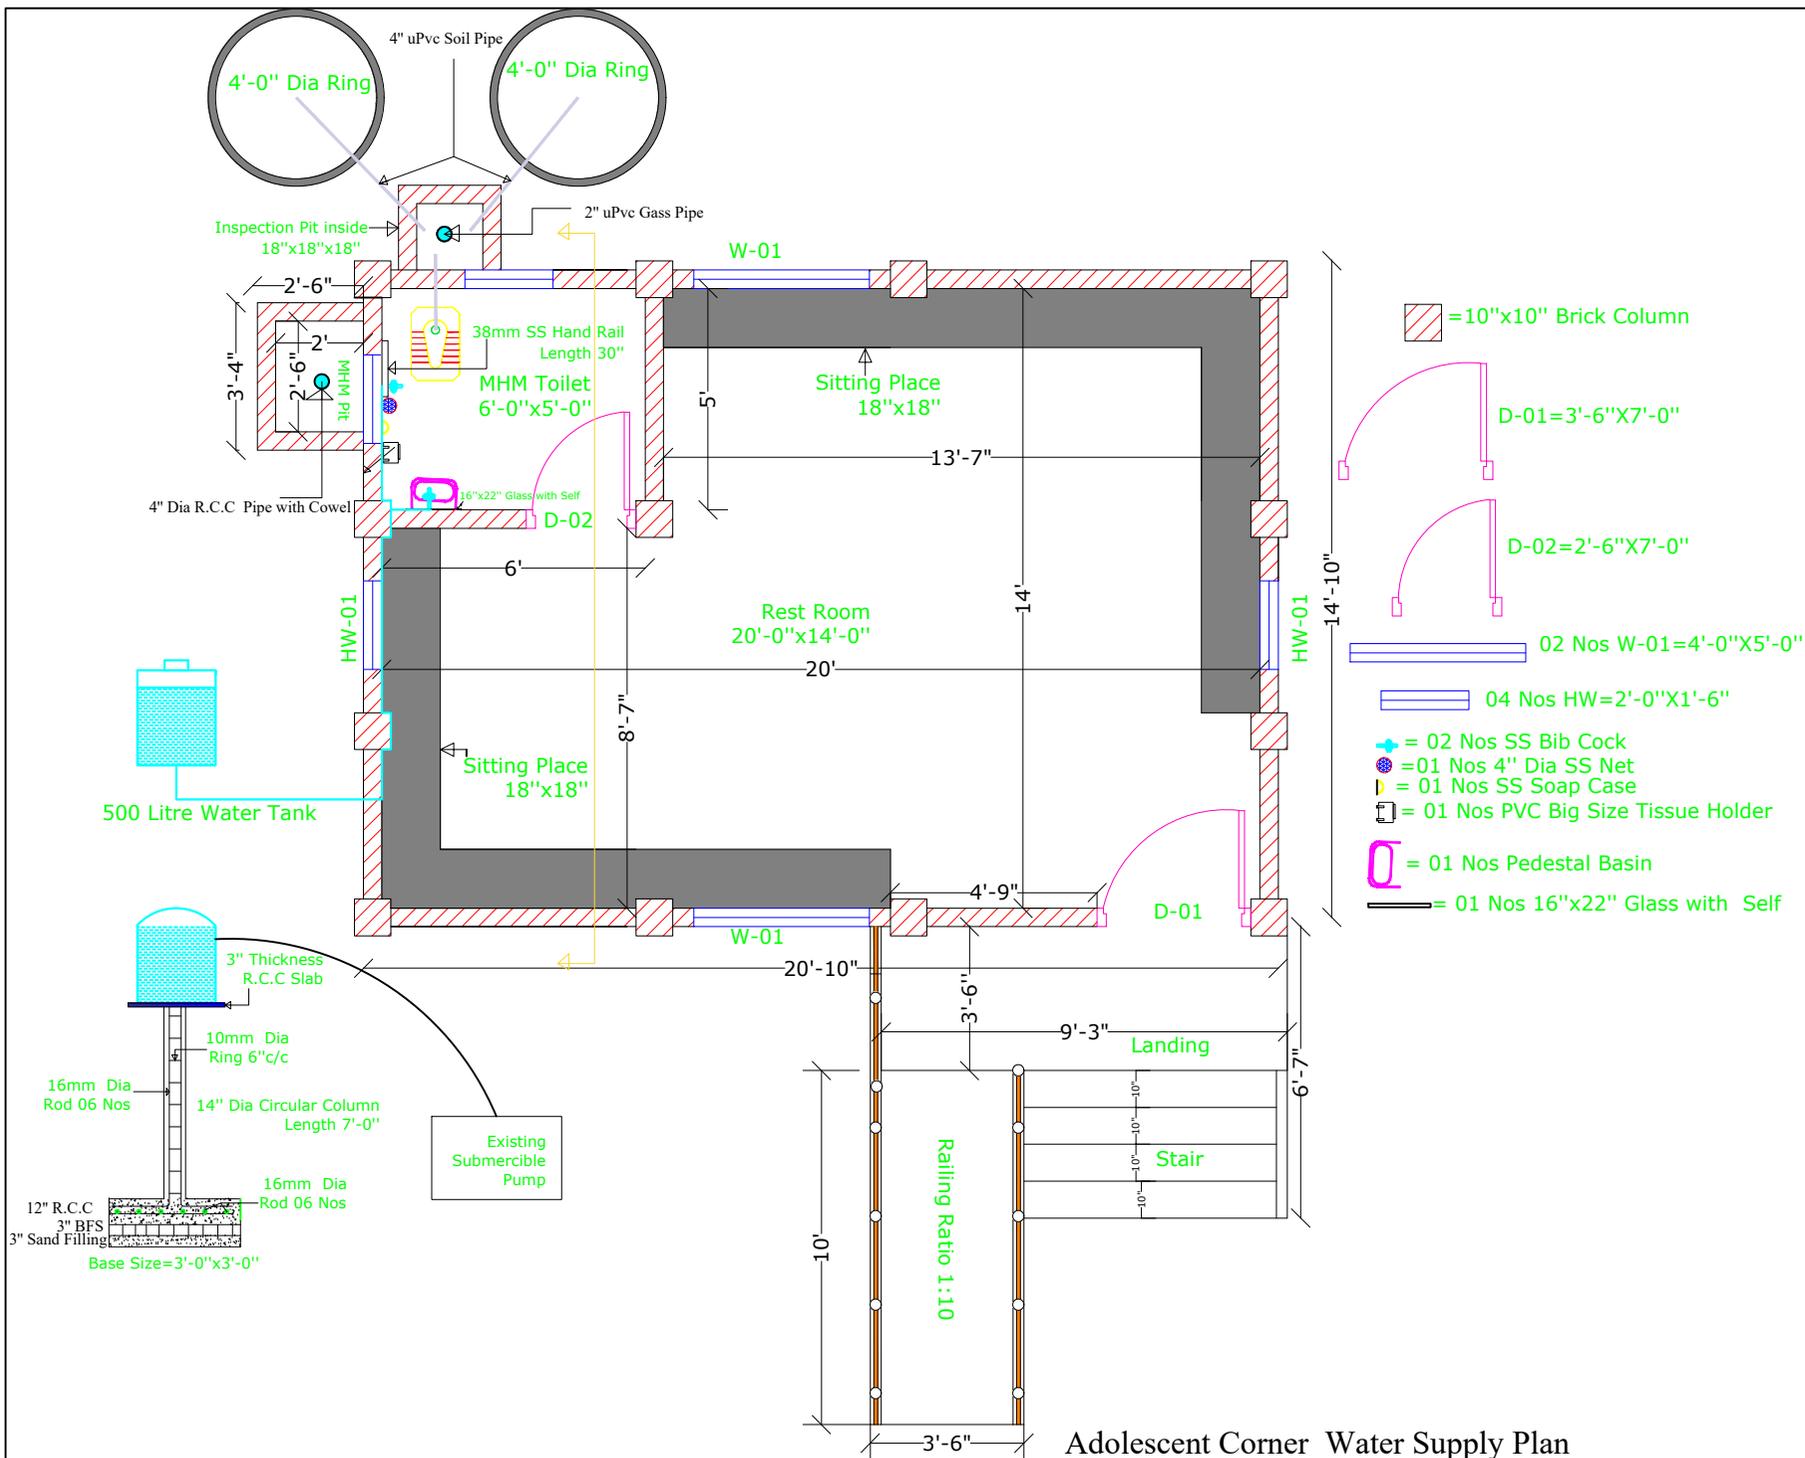

Adolescent Corner Water Supply Plan

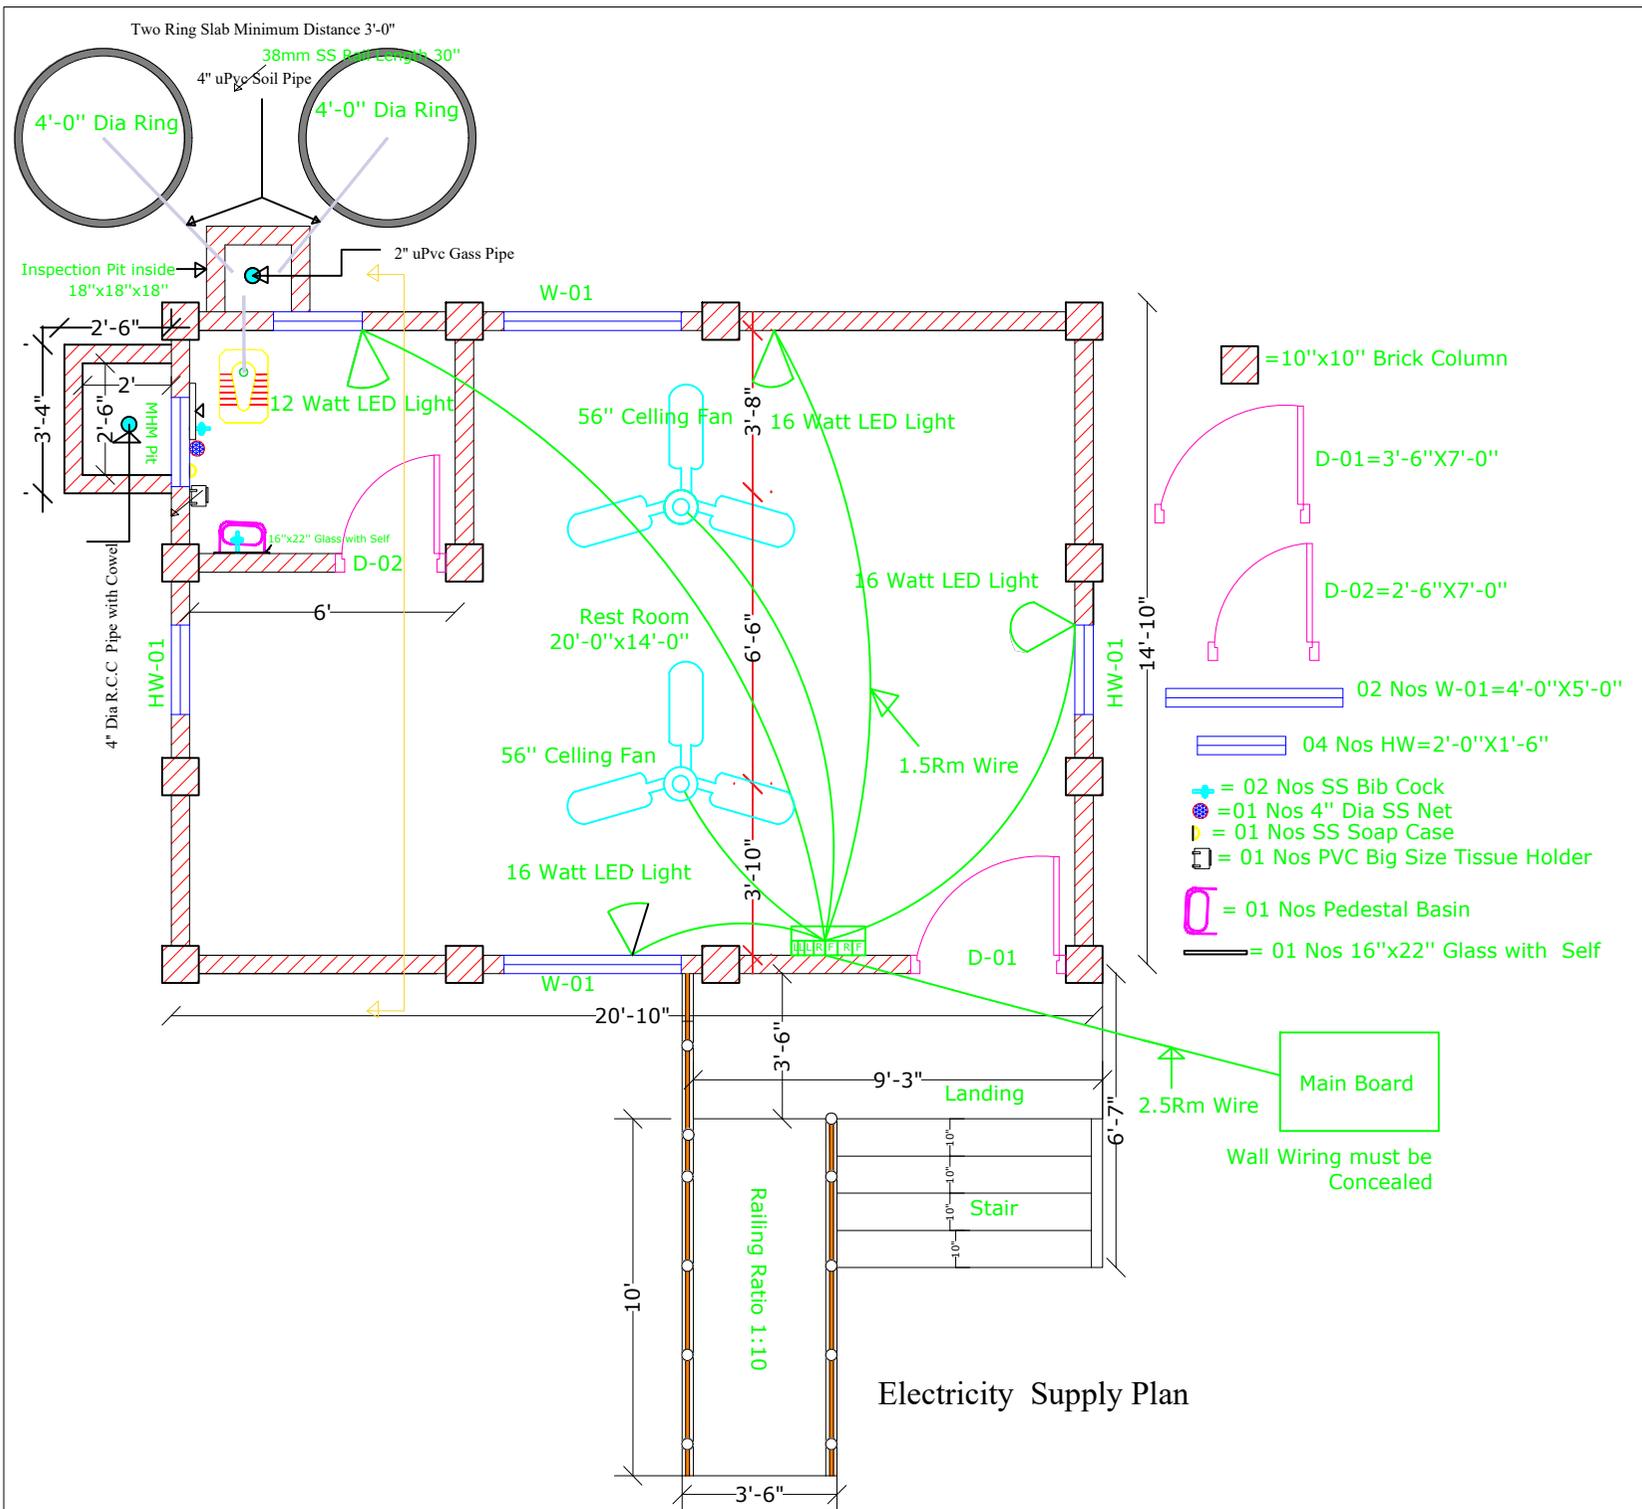

Electricity Supply Plan

Project Name & Address

Better Life for Girls Project, Good Neighbors Bangladesh, Moulvibazar CDP

Project Location

Adampur, Kamalganj, Moulvibazar

Activities Name

Installation Adolescent Girls Corner

Design Title

Adolescent Girls Corner Electricity Supply Plan


Acknowledged by

Education Protection and Health Team


Design by

Uzzal Hossin
Technical Coordinator (Civil Engineer)
RER Project, Cox's Bazar
Good Neighbors Bangladesh


Sheet No

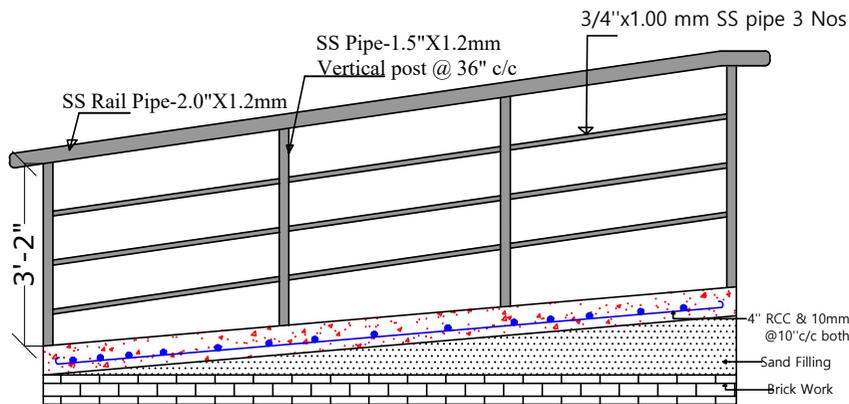


Figur: Section of Ramp Design Slope 1:10

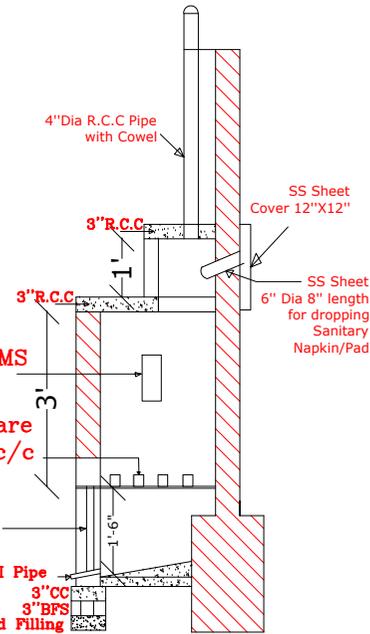

Section (b-b)
MHM Pit

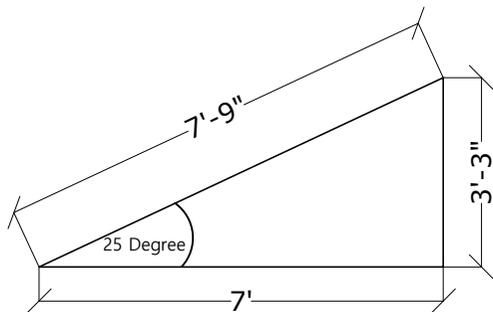

C.G.I Sheet Calculation
=7.75'+(5'') wall+18"
Curnish=9.67'around 10'-0"

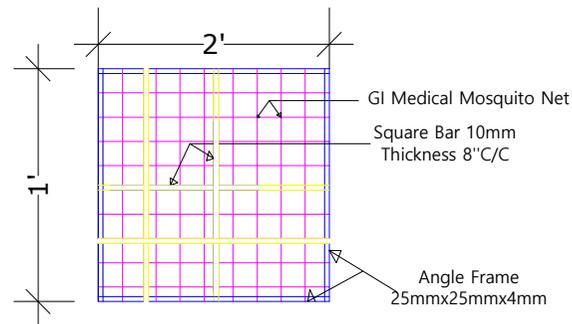

HW Details with Mosquito Net

Project Name & Address

Better Life for Girls Project,
Good Neighbors Bangladesh,
Moulvibazar CDP

Project Location

Adampur, Kamalganj, Moulvibazar

Activities Name

Installation Adolescent
Girls Corner

Design Title

Ram Railing, Roof Angle
HW,Collapsible Gate,
MHM Pit Details Design

Acknowledged by

Education Protection and Health
Team

Design by

Uzzal Hossin
Technical Coordinator (Civil Engineer)
RER Project, Cox's Bazar
Good Neighbors Bangladesh

Sheet No

08 of 11

Project Name & Address

Better Life for Girls Project,
Good Neighbors Bangladesh,
Moulvibazar CDP

Project Location

Adampur, Kamalganj, Moulvibazar

Activities Name

Installation Adolescent
Girls Corner

Design Title

Inspection, Pan Setting Plan

Acknowledged by

Education Protection and Health
Team



Design by

Uzzal Hossin
Technical Coordinator (Civil Engineer)
RER Project, Cox's Bazar
Good Neighbors Bangladesh


Sheet No

09 of 11


Note: The SS Hand Rail must be fitting with steel royal nut & bolt.

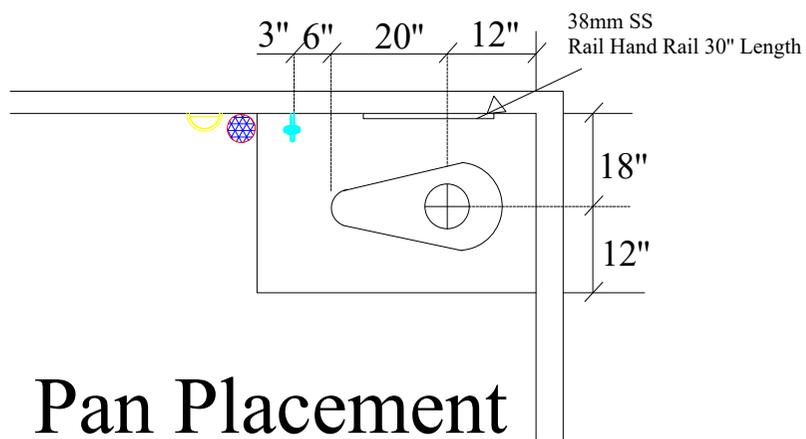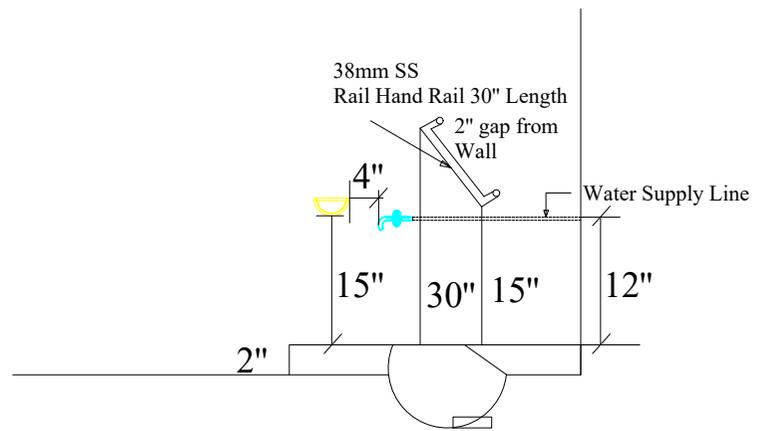

Pan Placement

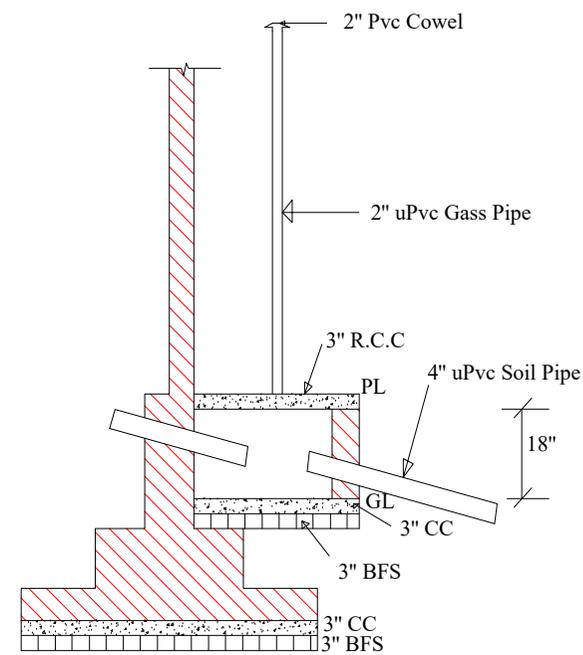

Section (a-a)

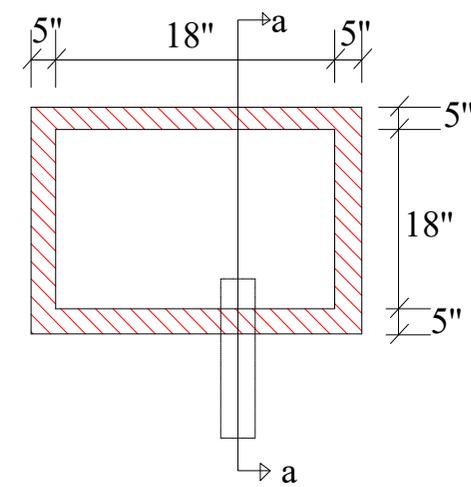

Inspection Pit

Project Name & Address

Better Life for Girls Project,
Good Neighbors Bangladesh,
Moulvibazar CDP

Project Location

Adampur, Kamalganj, Moulvibazar

Activities Name

Installation Adolescent
Girls Corner

Design Title

Roof Plan

Acknowledged by


Education Protection and Health
Team

Design by

Uzzal Hossin
Technical Coordinator (Civil Engineer)
RER Project, Cox's Bazar
Good Neighbors Bangladesh


Sheet No

10 of 11

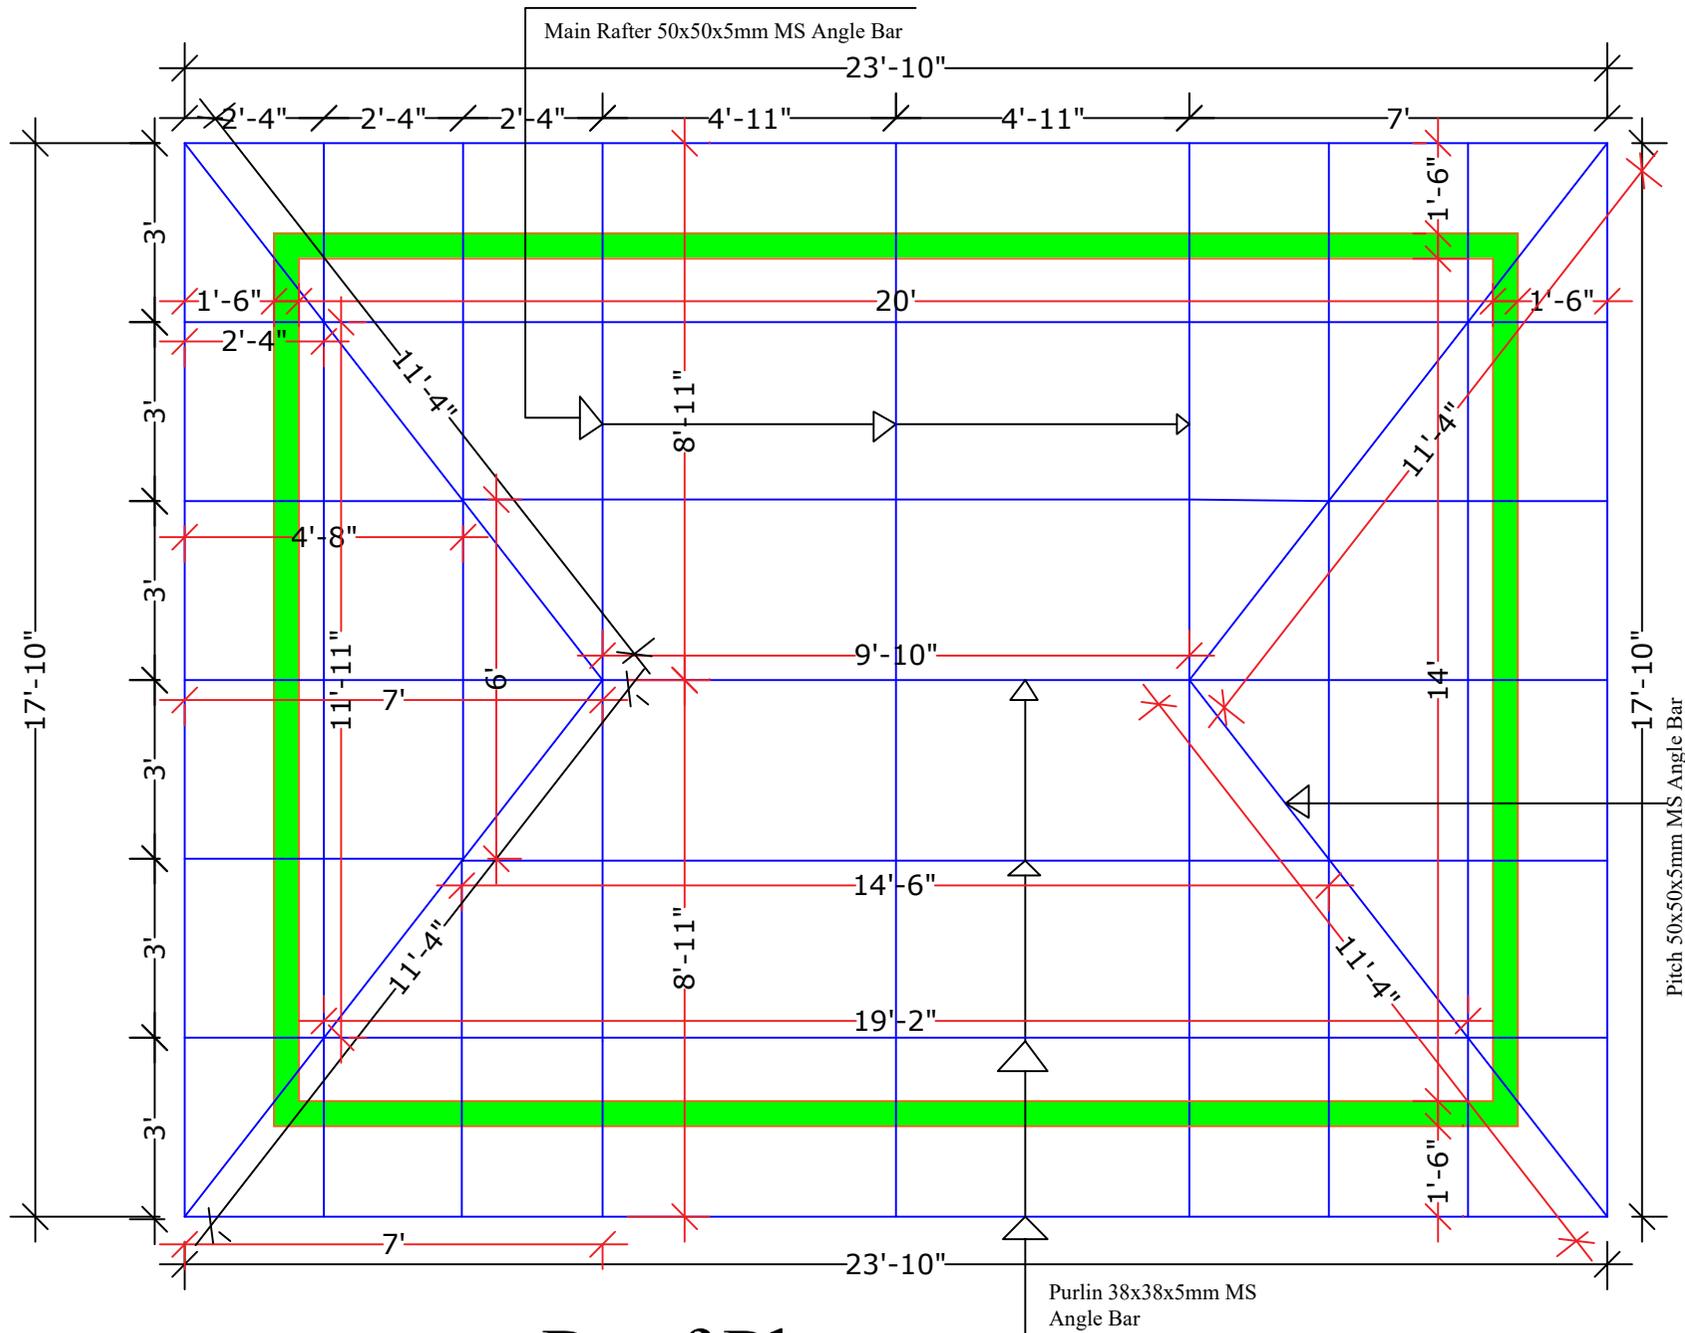

Roof Plan

Purlin 38x38x5mm MS
Angle Bar

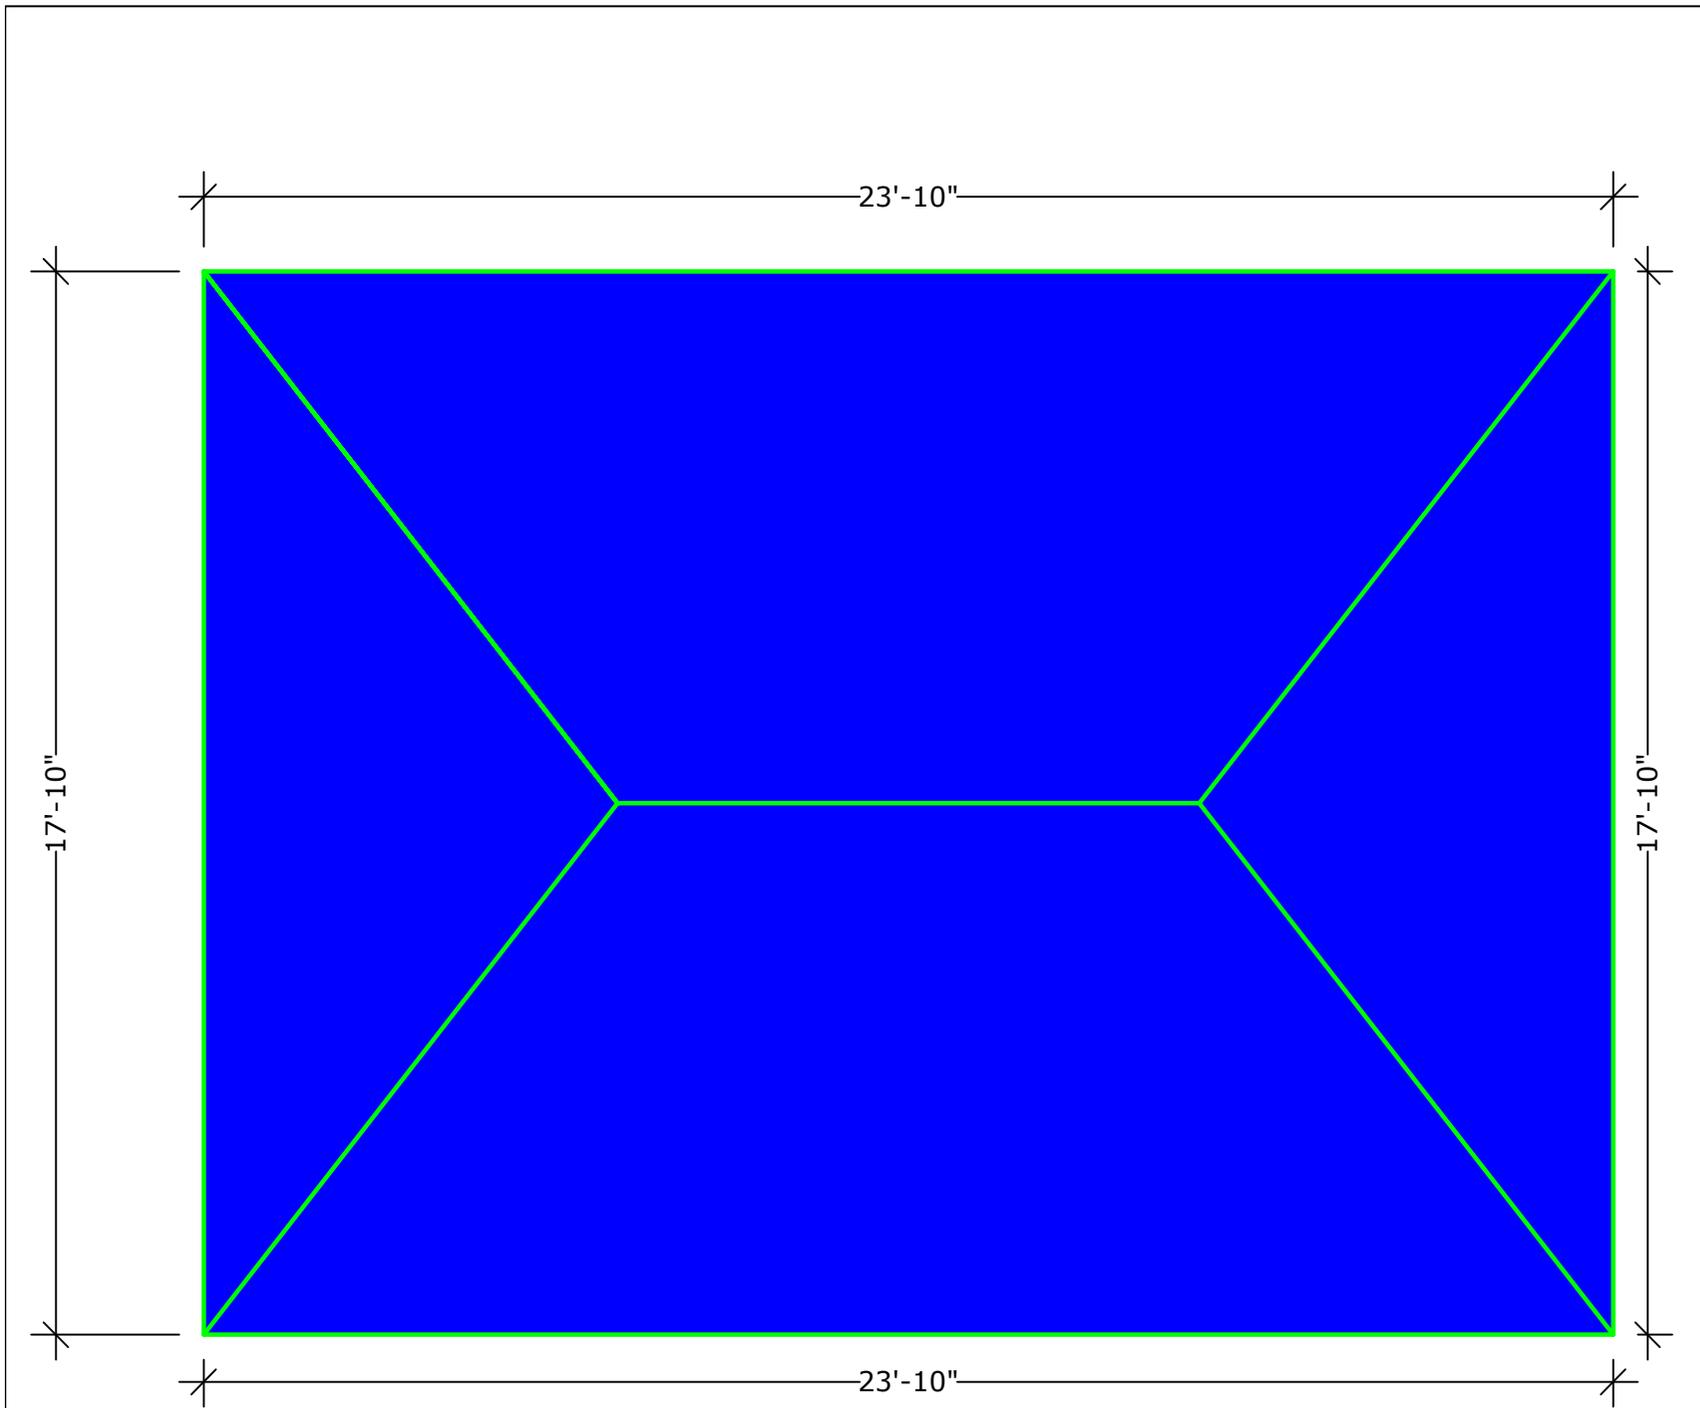

Roof Top View



Project Name & Address
Better Life for Girls Project, Good Neighbors Bangladesh, Moulvibazar CDP
Project Location
Adampur, Kamalganj, Moulvibazar
Activities Name
Installation Adolescent Girls Corner
Design Title
Roof Top View
Acknowledged by
Education Protection and Health Team
Design by
Uzzal Hossin Technical Coordinator (Civil Engineer) RER Project, Cox's Bazar Good Neighbors Bangladesh
Sheet No
11 of 11