



Project Name & Address

Enhancing Protection of women and girls through comprehensive GBV Prevention and Response services in the Rohingya Camp and Host Community, Cox's Bazar.

Project Location

Ukhiya, Cox's Bazar.

Project Title

Girl-Friendly Toilets with Rest Room: Specially for Adolescent Girl

Design Title

WASH Block Floor Plan

Acknowledged by



Powlovkio Mondal
Manager (Special Projects)
GRC-GBV and CP Integrated Project (RER)
Good Neighbors Bangladesh


Design by




Zaberul Goni
Technical Coordinator (Civil Engineer)
GRC-GBV and CP Integrated Project (RER)
Good Neighbors Bangladesh

Sheet No

01 of 11

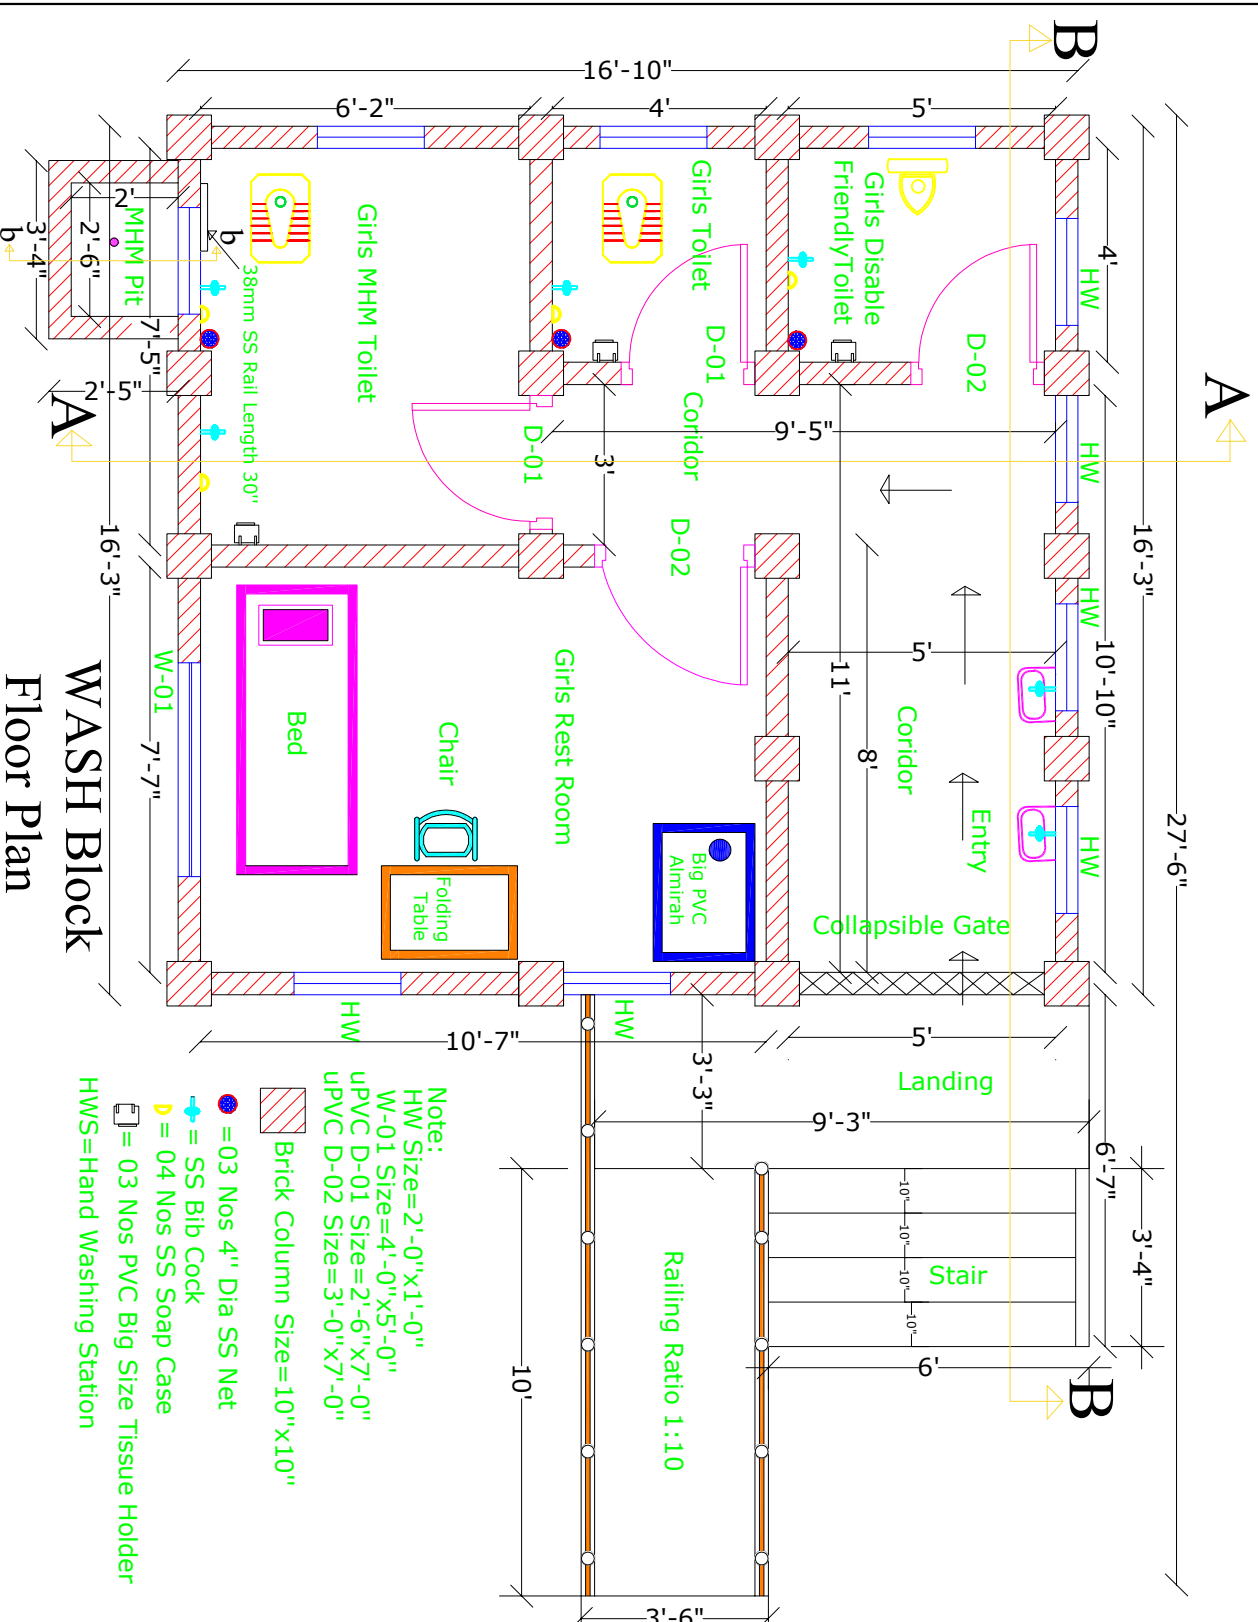

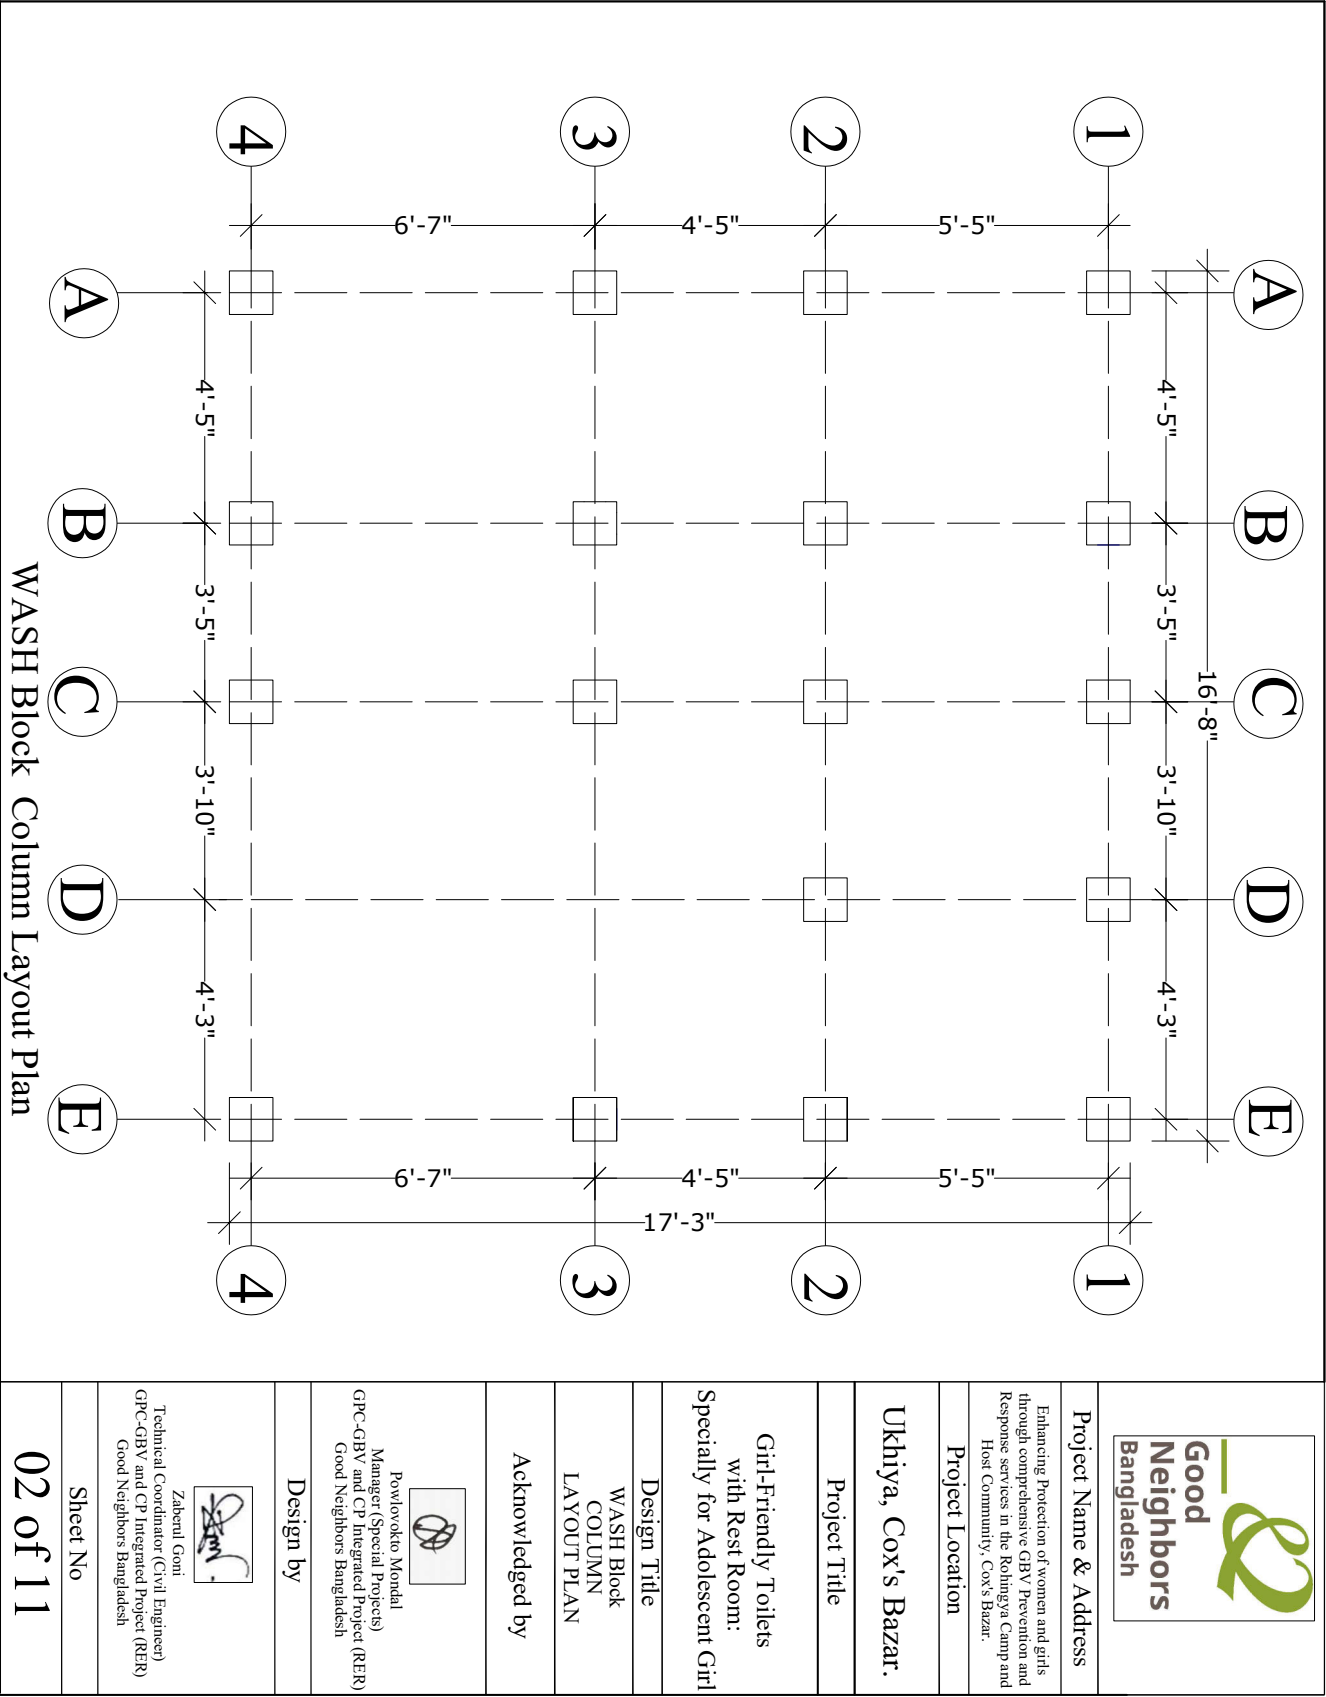



Project Name & Address

Enhancing Protection of women and girls through comprehensive GBV Prevention and Response services in the Rohingya Camp and Host Community, Cox's Bazar.

Project Location

Ukhuya, Cox's Bazar

Project Title

**Girl-Friendly Toilets
with Rest Room:
Specially for Adolescent Girls**

Design Title

WASH Block
-A) Section Plan

Acknowledged by



Powlovocto Mondal
Manager (Special Projects)
GPC-GBV and CP Integrated Project (RER)
Good Neighbors Bangladesh

Design by

Zabnerul G

Zabernul Goni
Technical Coordinator (Civil Engineer)
GPC-GBV and CP Integrated Project (RER)
Good Neighbors Bangladesh

Sheet No



Project Name & Address

Enhancing Protection of women and girls through comprehensive GBV Prevention and Response services in the Rohingya Camp and Host Community, Cox's Bazar.

Project Location

Ukhiya, Cox's Bazar.

Project Title

Girl-Friendly Toilets with Rest Room: Specially for Adolescent Girl

Design Title

WASH Block (B-B) Section Plan

Acknowledged by



Powlavokio Mondal
Manager (Special Projects)
GPC-GBV and CP Integrated Project (RER)
Good Neighbors Bangladesh


Design by




Zaberul Goni
Technical Coordinator (Civil Engineer)
GPC-GBV and CP Integrated Project (RER)
Good Neighbors Bangladesh

Sheet No

04 of 11

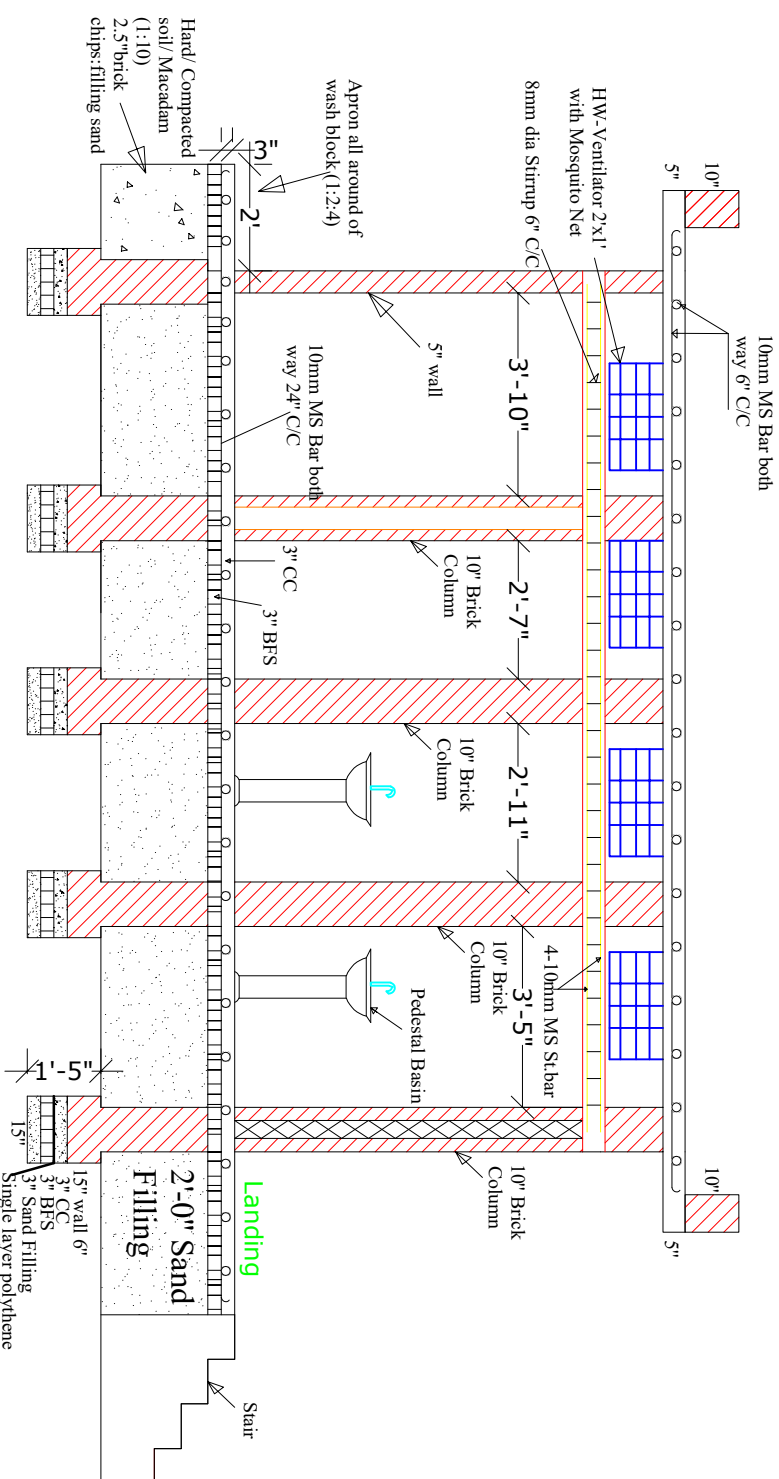

(B-B) Section

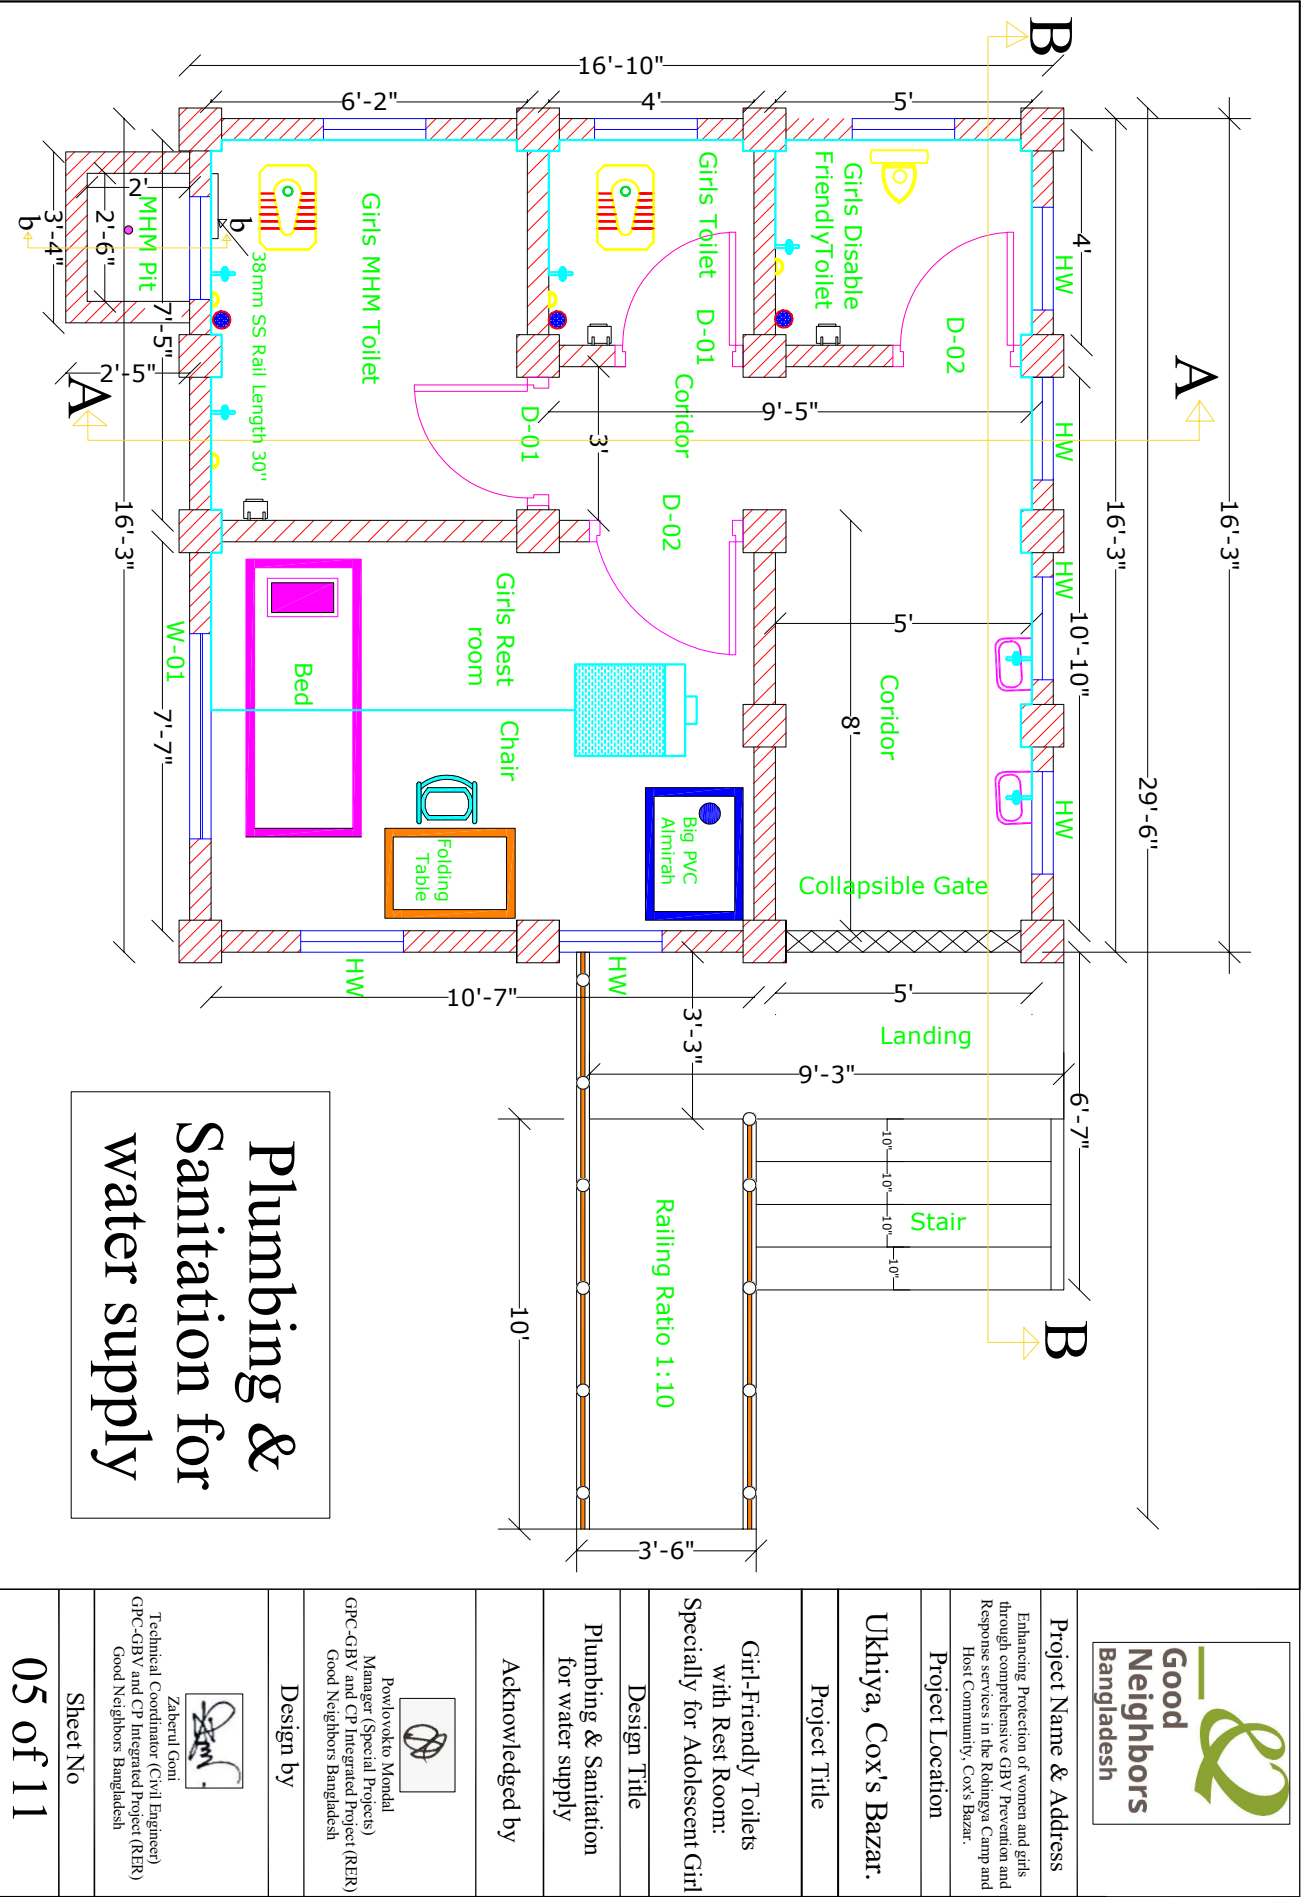



Project Name & Address

Enhancing Protection of women and girls through comprehensive GBV Prevention and Response services in the Rohingya Camp and Host Community, Cox's Bazar.

Project Location

Ukhiya, Cox's Bazar.

Project Title

Girl-Friendly Toilets
with Rest Room:
Specially for Adolescent Girl

Design Title

WASH Block Ram Railing, HW, Collapsible Gate, MHM Pit Details

Acknowledged by



Powllovakto Mondal
Manager (Special Projects)
GPC-GBV and CP Integrated Project (RER)
Good Neighbors Bangladesh


Design by




Zabernl Goni
Technical Coordinator (Civil Engineer)
GPC-GBV and CP Integrated Project (RER)
Good Neighbors Bangladesh

Sheet No


06 of 11

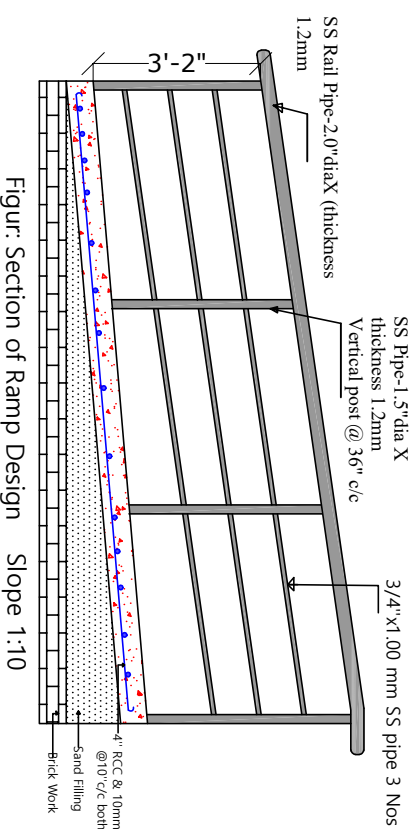


Figur: Section of Ramp Design Slope 1:10

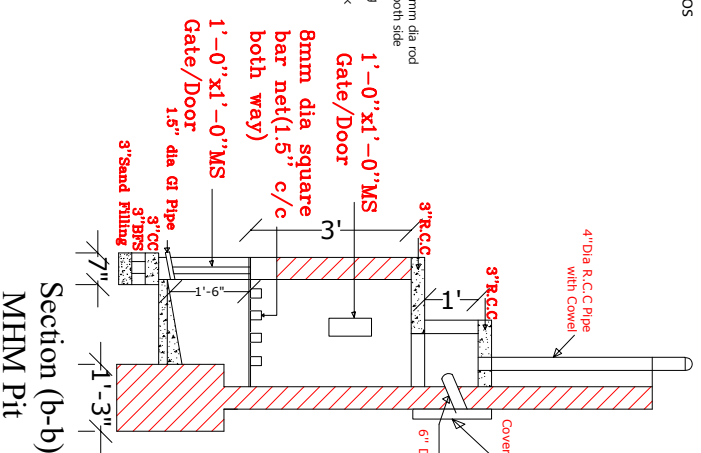

Section (b-b)
MHM Pit

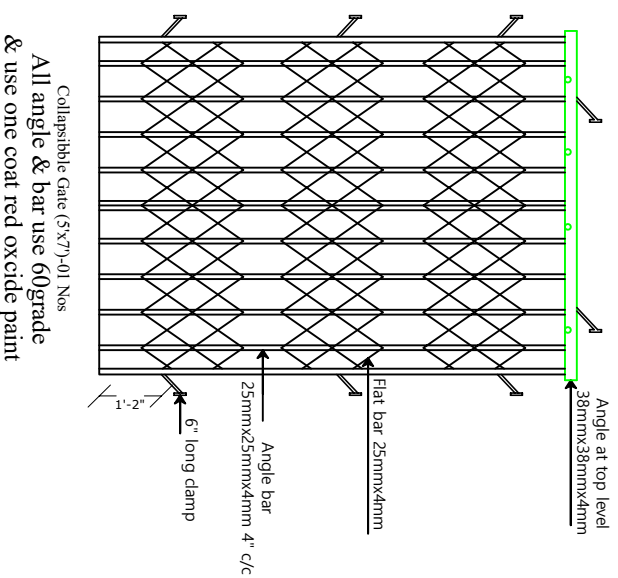

Collapsible Gate (5'x7')-01 Nos
All angle & bar use 60grade
& use one coat red oxide paint

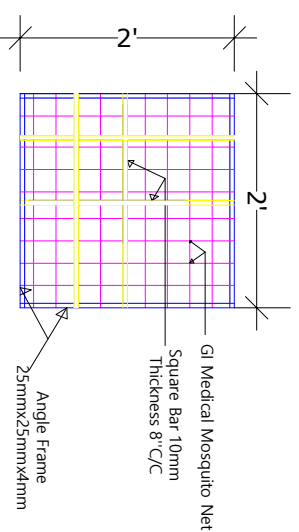

HW Details with Mosquito Net



Project Name & Address

Enhancing Protection of women and girls through comprehensive GBV Prevention and Response services in the Rohingya Camp and Host Community, Cox's Bazar.

Project Location

Ukhiya, Cox's Bazar.

Project Title

Girl-Friendly Toilets with Rest Room: Specially for Adolescent Girl

Design Title

WASH Block Hand Rail Design Plan

Acknowledged by



Powlovorkto Mondal
Manager (Special Projects)
GPC-GBV and CP Integrated Project (RER)
Good Neighbors Bangladesh

Design by




Zaberul Goni
Technical Coordinator (Civil Engineer)
GPC-GBV and CP Integrated Project (RER)
Good Neighbors Bangladesh

Sheet No

07 of 11

Note: The SS Hand Rail must be fitting with steel royal nut & bolt.

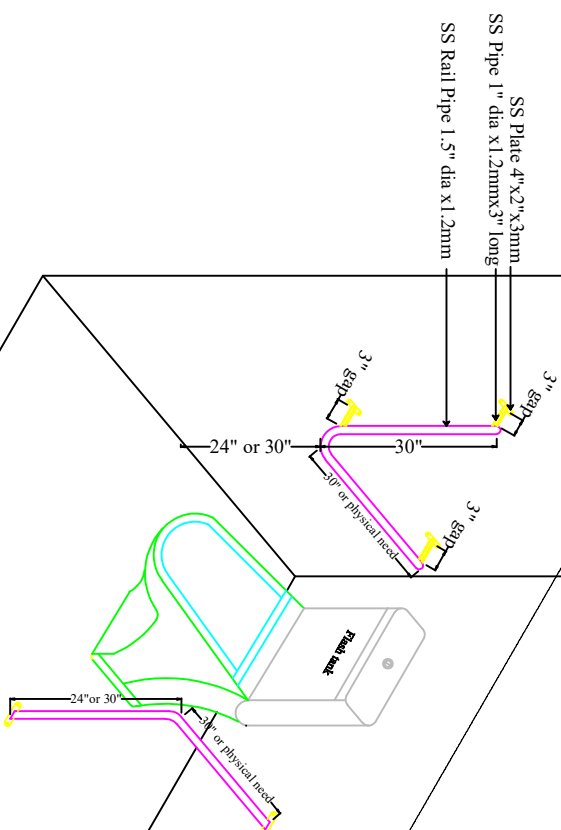

SS Hand Rail Design



Project Name & Address

Enhancing Protection of women and girls through comprehensive GBV Prevention and Response services in the Rohingya Camp and Host Community, Cox's Bazar.

Project Location

Ukhiya, Cox's Bazar.

Project Title

Girl-Friendly Toilets with Rest Room: Specially for Adolescent Girl

Design Title

WASH Block Inspection, Pan Setting Plan

Acknowledged by



Powlovyokto Mondal
Manager (Special Projects)
GPC-GBV and CP Integrated Project (RER)
Good Neighbors Bangladesh

Design by





Zabeenul Goni
Technical Coordinator (Civil Engineer)
GPC-GBV and CP Integrated Project (RER)
Good Neighbors Bangladesh


Sheet No

08 of 11


Note: The SS Hand Rail must be fitting with steel royal nut & bolt.

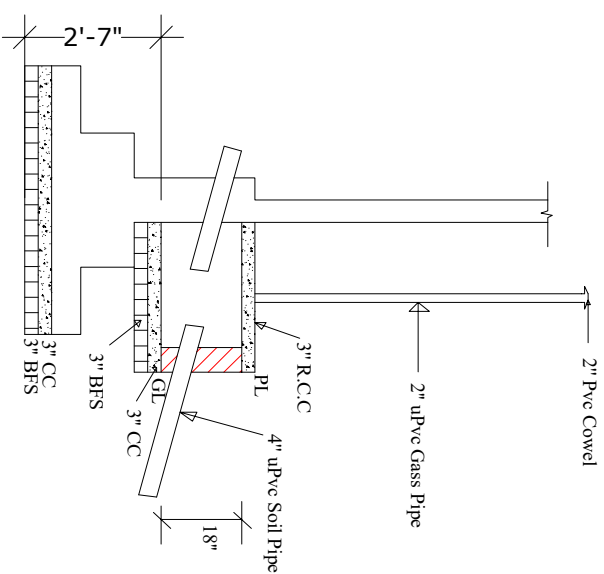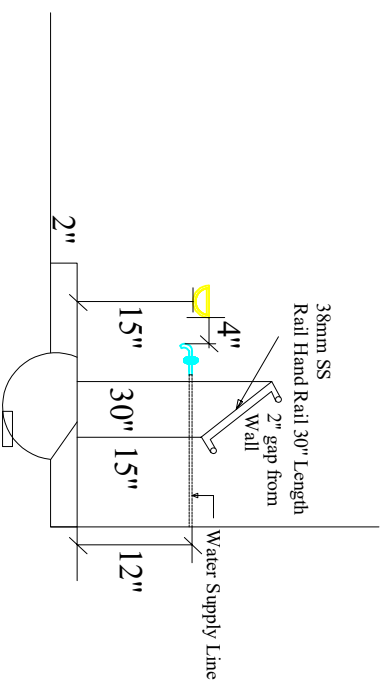


Section (a-a)

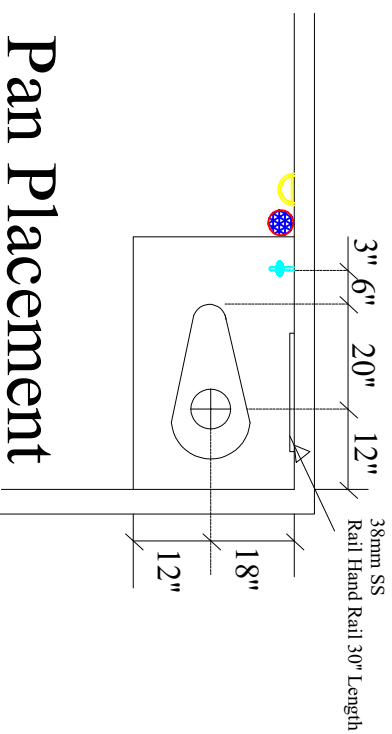


Pan Placement

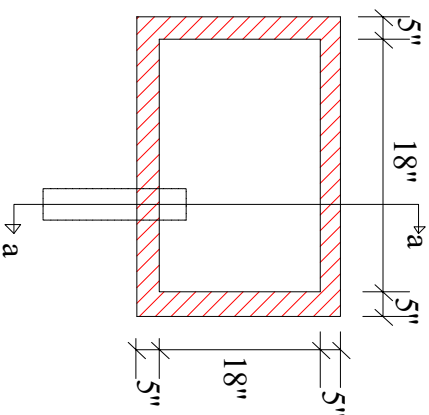


Inspection Pit

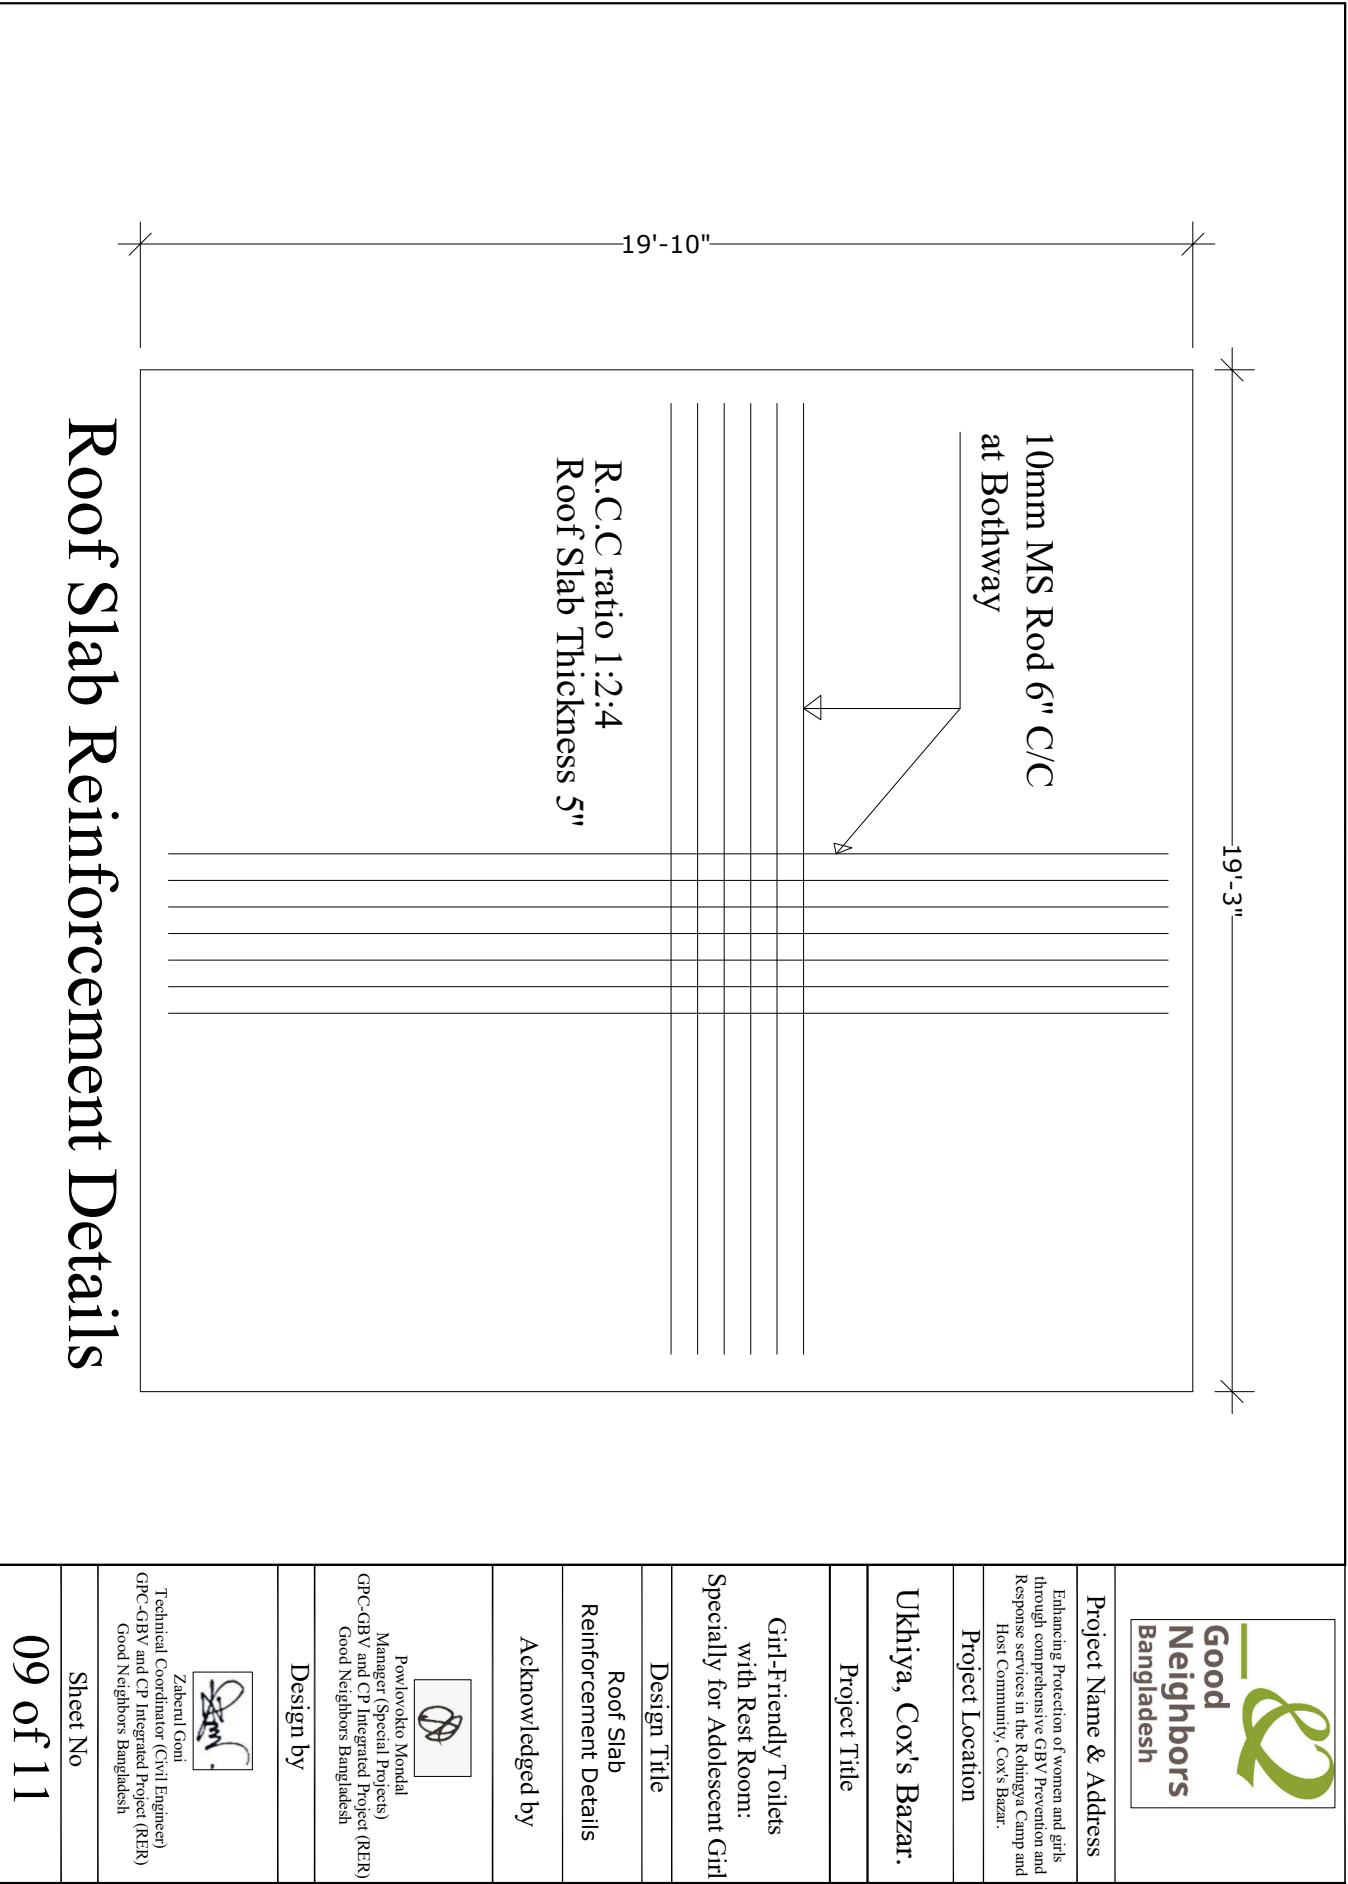


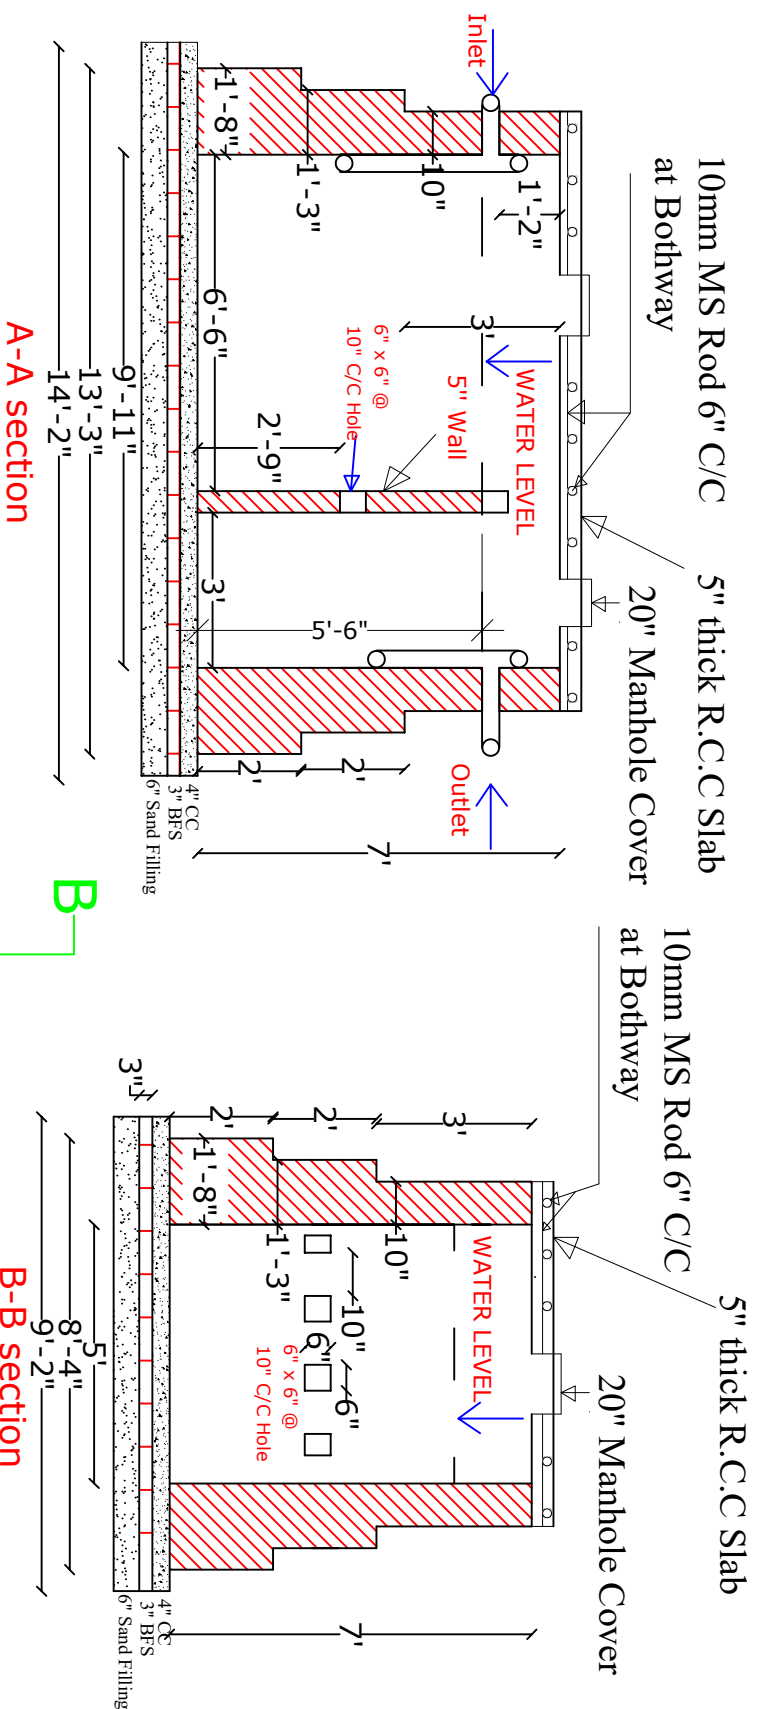

Septic Tank Details

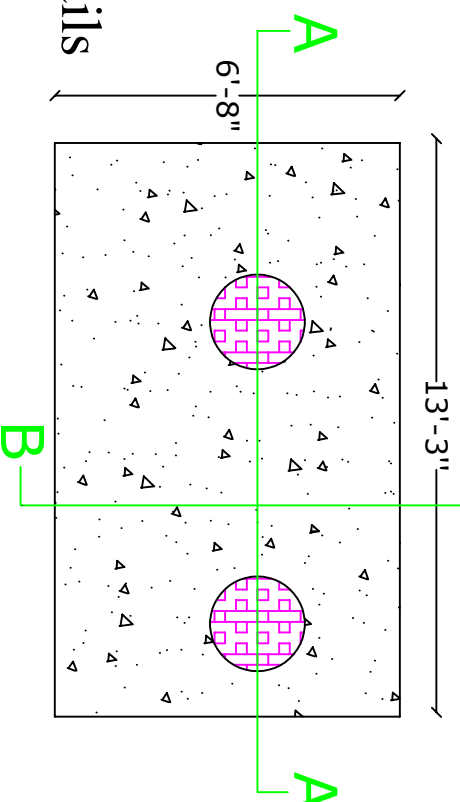

	
Project Name & Address	Enhancing Protection of women and girls through comprehensive GBV prevention and Response services in the Rohingya Camp and Host Community, Cox's Bazar.
Project Location	
Ukhya, Cox's Bazar.	
Project Title	
Girl-Friendly Toilets with Rest Room: Specially for Adolescent Girl	
Design Title	
WASH Block Septic Tank Details	
Acknowledged by	
 Powlotoke Mondal Manager (Special Projects) GRC-GBV and CP Integrated Project (RER) Good Neighbors Bangladesh	
Design by	
 Zabeul Goni Technical Coordinator (Civil Engineer) GRC-GBV and CP Integrated Project (RER) Good Neighbors Bangladesh	
Sheet No	
10 of 11	

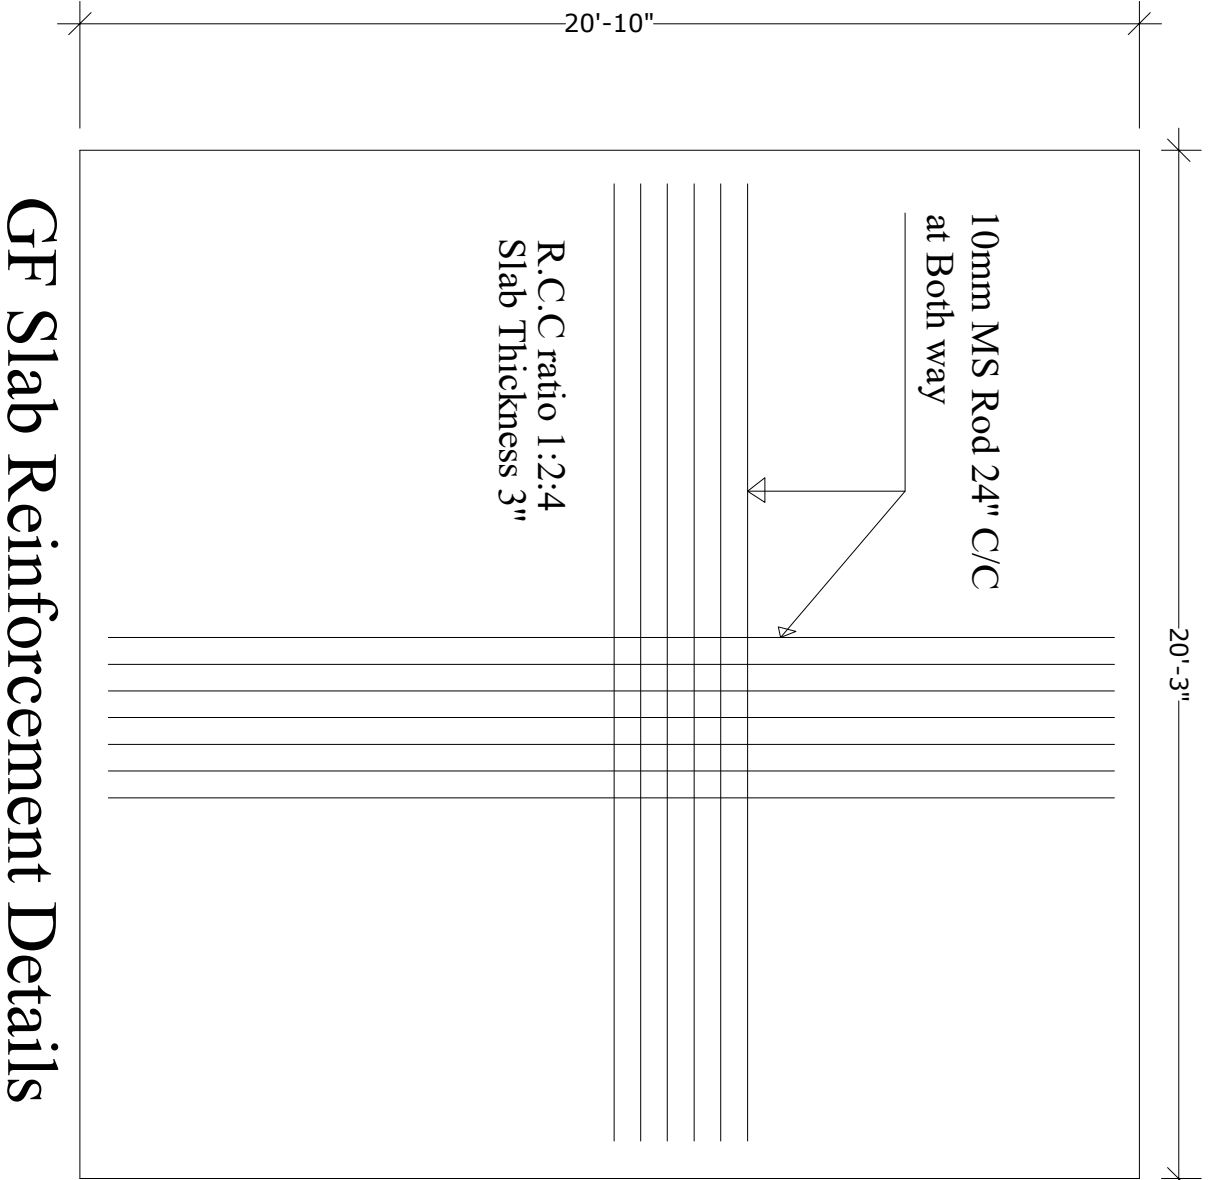

GF Slab Reinforcement Details

	
Project Name & Address Enhancing Protection of women and girls through comprehensive GBV Prevention and Response services in the Rohingya Camp and Host Community, Cox's Bazar.	
Project Location Ukhiya, Cox's Bazar.	
Project Title Girl-Friendly Toilets with Rest Room: Specially for Adolescent Girl	
Design Title Ground Floor Slab Reinforcement Details	
Acknowledged by  Powlavokto Mondal Manager (Special Projects) GPC-GBV and CP Integrated Project (RER) Good Neighbors Bangladesh	
Design by  Zaberul Goni Technical Coordinator (Civil Engineer) GPC-GBV and CP Integrated Project (RER) Good Neighbors Bangladesh	
Sheet No 11 of 11	